



file name 18040-09-04.dwg layout name 04 file location L:\Work\End\18040 Newbridge Estate\Stage 9\Drawings


LEGEND	
	EXISTING SURFACE
	DESIGN LINE

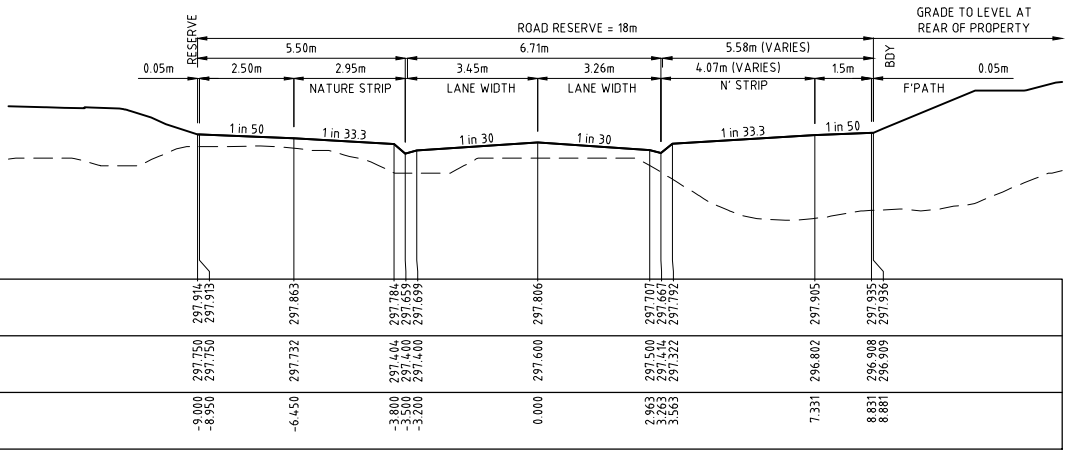


LTPCH 70.486

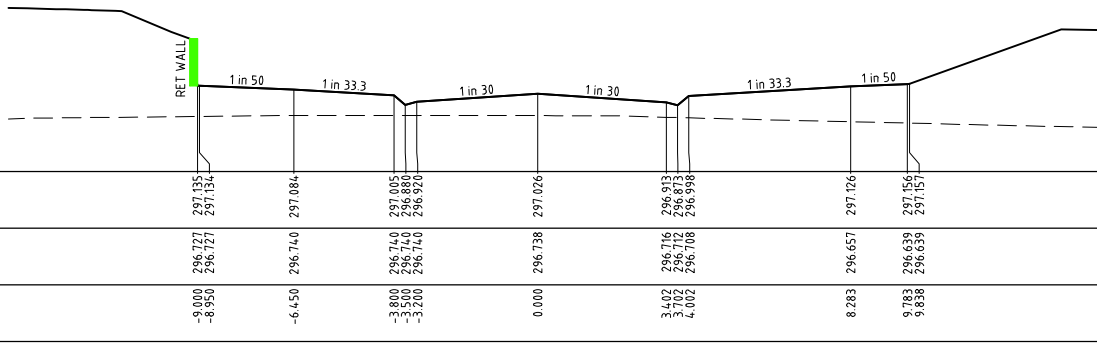


CH 57.786

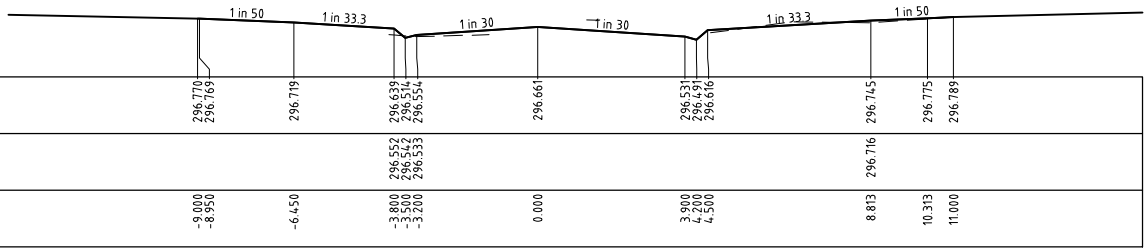


CH 42.286

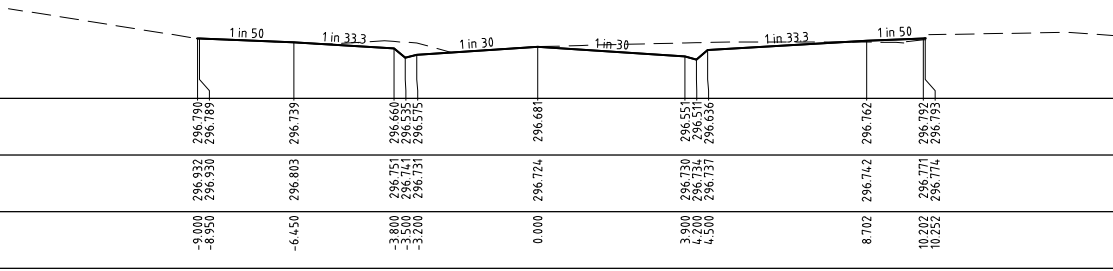


LRTP CH 37.286

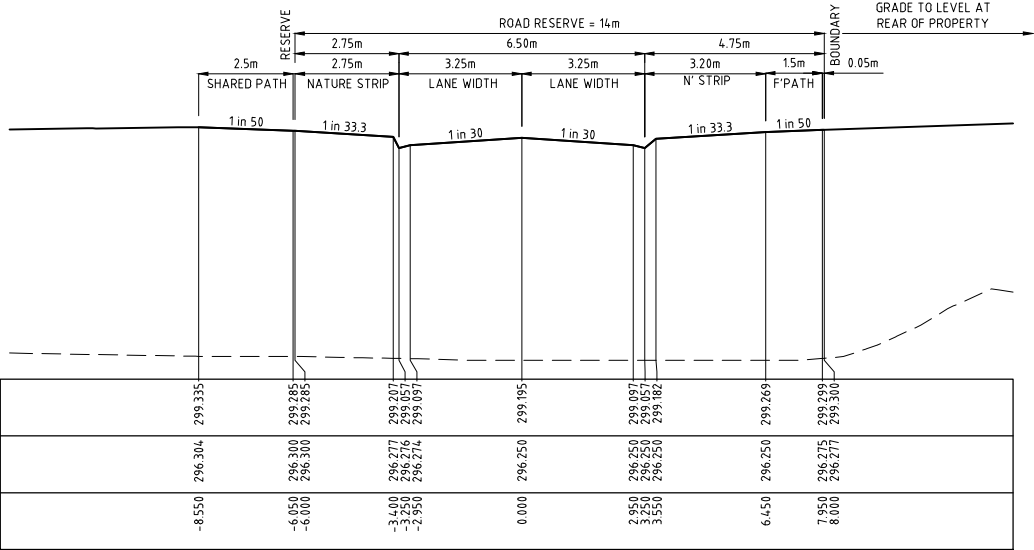

CH 123.248

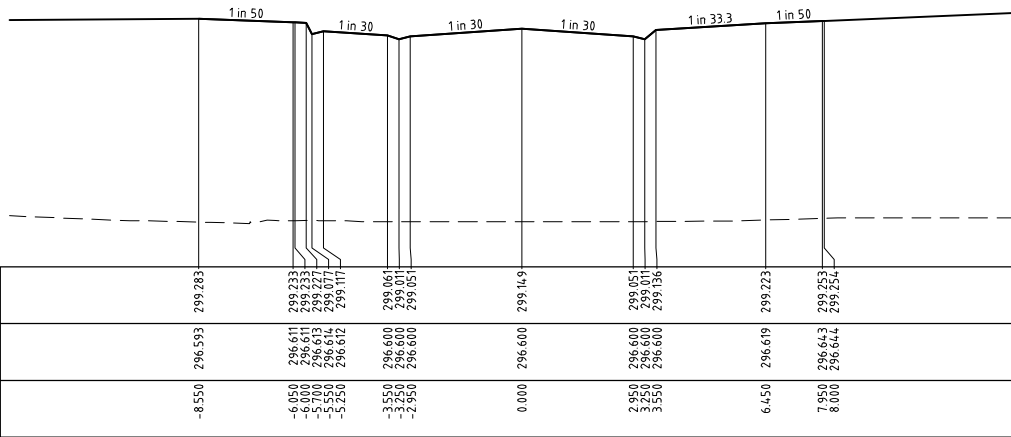

CH 110.748

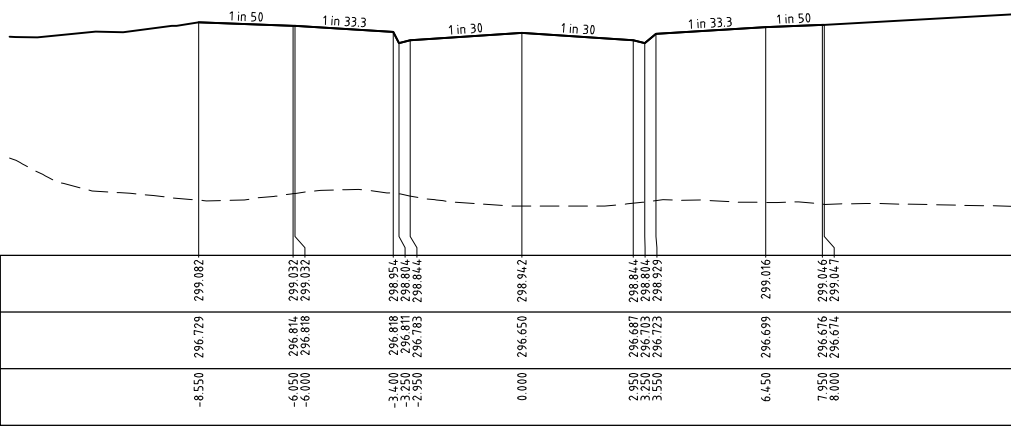

LTPCH 94.386

B	CH 37.286 TO 94.386 UPDATED	06.10.21	MR	TP
A	ISSUED TO COUNCIL	13.08.21	MR	TP
No	REVISION	DATE	DESIGN	APPROVED



Issued for Approval
Not to be used for construction

Melway Reference
665 E4

Principal
RESIMAX GROUP PTY LTD
2 DREWERY PLACE
MELBOURNE VIC 3000

UrbanDesign
and management

Urban Design and Management Pty Ltd
PO Box 468 Sunbury 3429
Phone: +61 3 9971 6300 | Fax: +61 3 9971 6399
Office 1, Level 1, 114 Evans Street, Sunbury, VIC, 3249

Project Management | Land Development | Civil Engineering |
Traffic and Transport Engineering | Urban Design

Designed
M.ROSSITTO

Checked
T.PHILLIPS

Approved
T. MILINKOVIC

Date
AUGUST 2021

NEWBRIDGE SOUTH ESTATE
STAGE 9
MITCHELL SHIRE COUNCIL
CROSS SECTIONS - BUCKLAND HILL DRIVE
CH 37.286 - CH 123.248
SHEET 1 OF 4

APPROVED
By Mohammad Sikder at 4:50 pm, Oct 26, 2021



Drawing No: 18040-09-05







Revision: B

Sheet No: 05 of 18


Scale @ A1
H1:100, V1:50
0 0.5 1 2

© Urban Design and Management Pty Ltd
ABN 62 525 443 156


LEGEND	
	EXISTING SURFACE
	DESIGN LINE

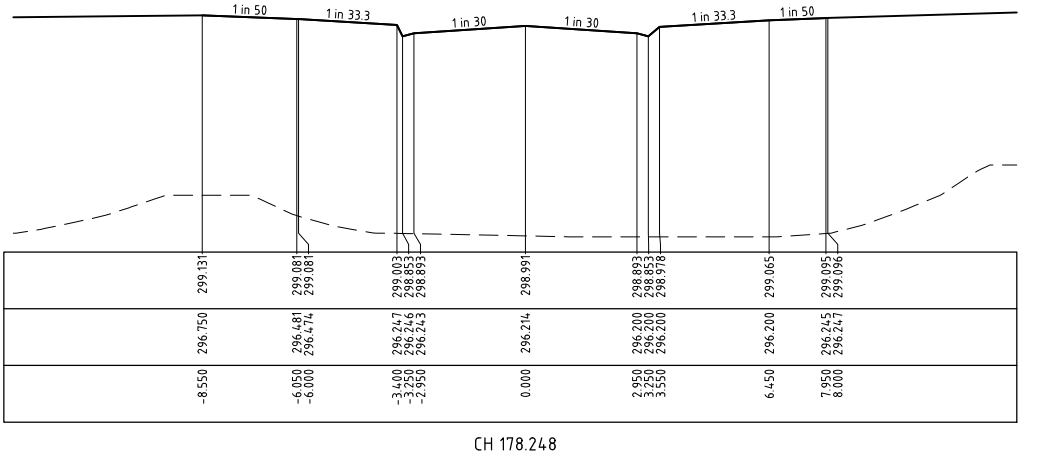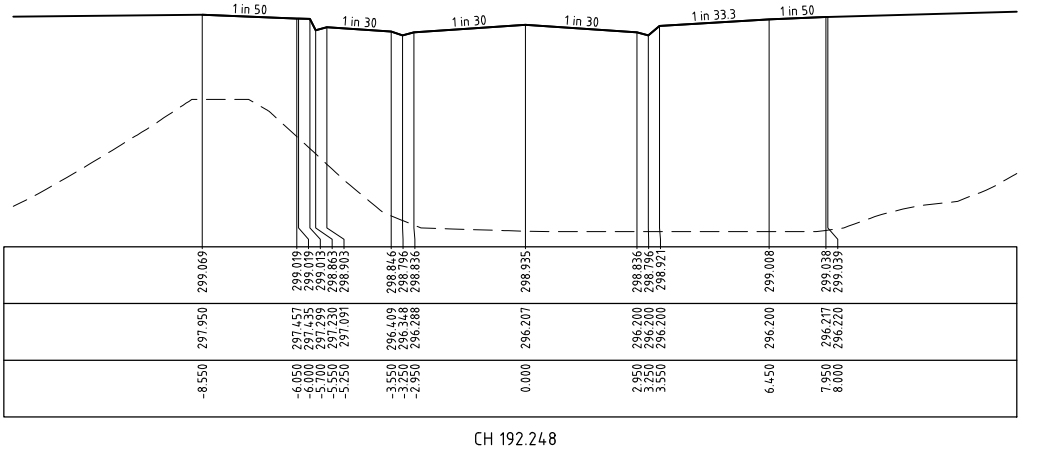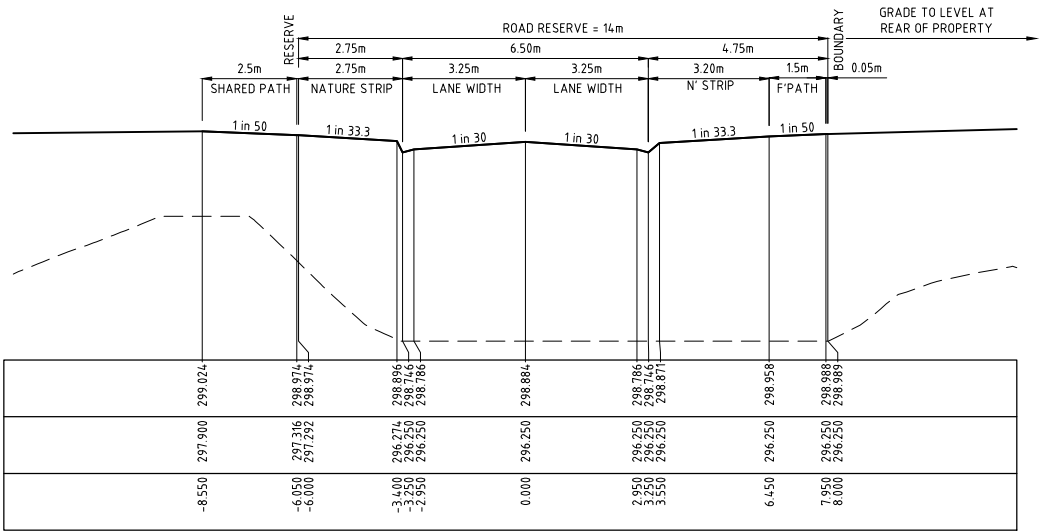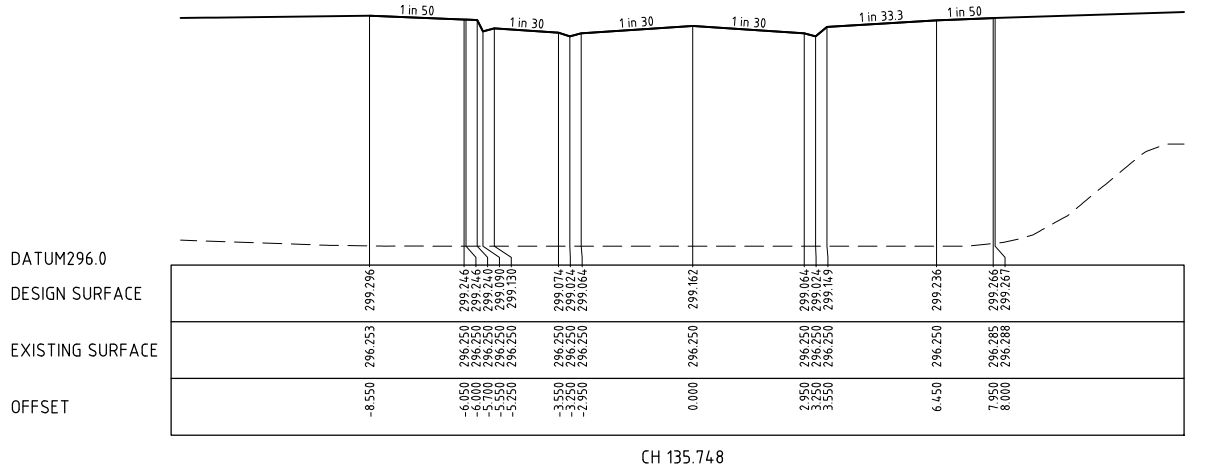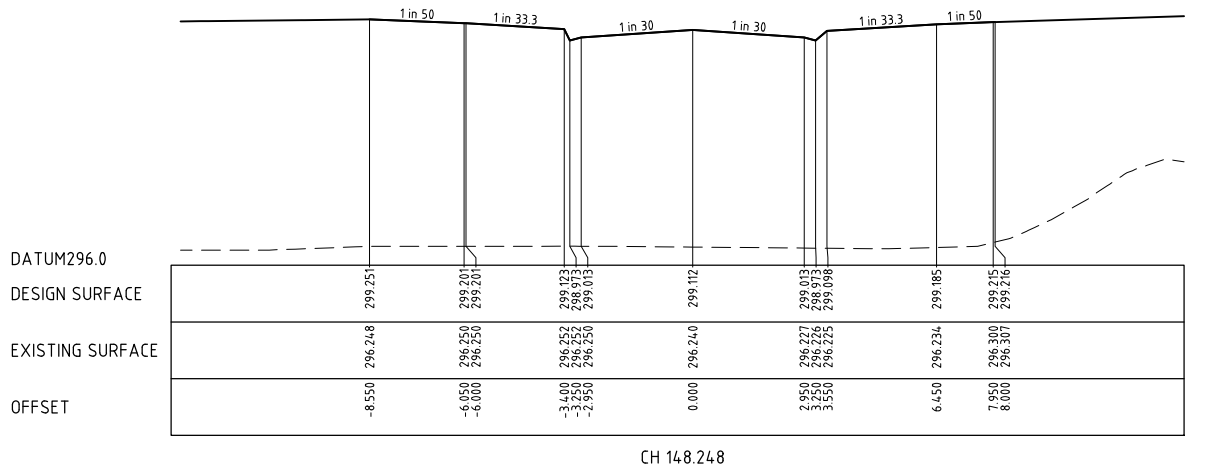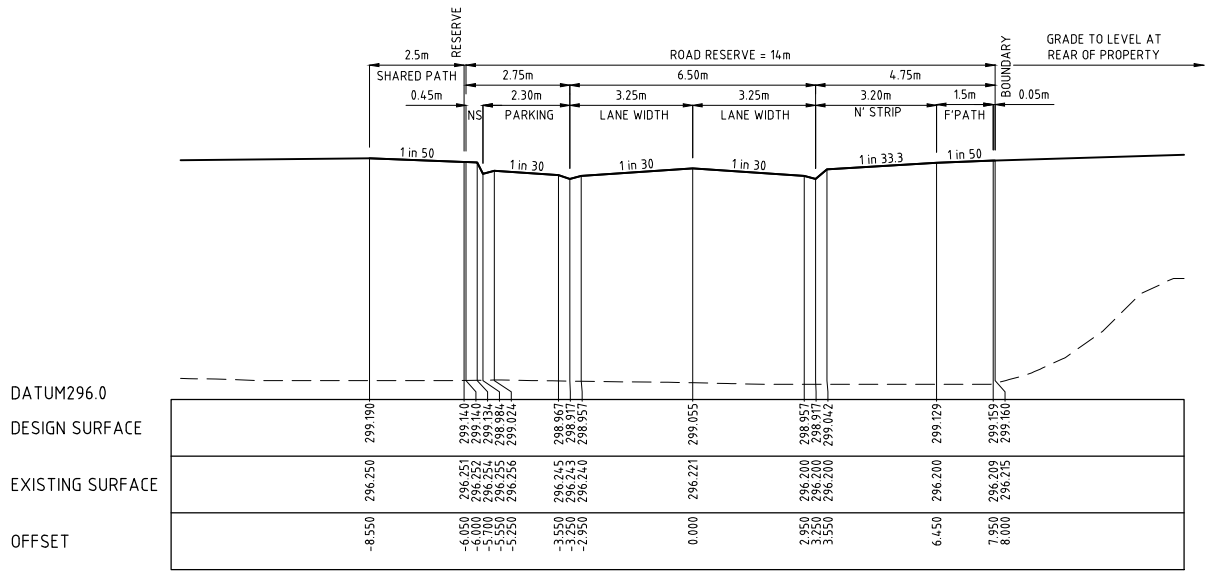


	</
--	--	----

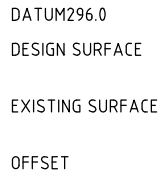


CH 262.441

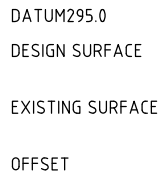


CH 245.982

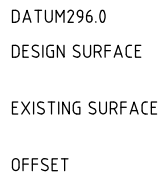


CH 217.248

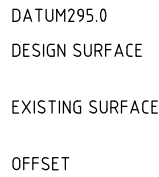

RTP CH 314.835

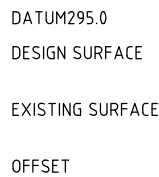


RTP CH 290.916

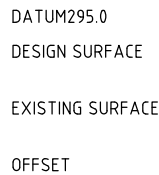


CH 276.843

[illegible]

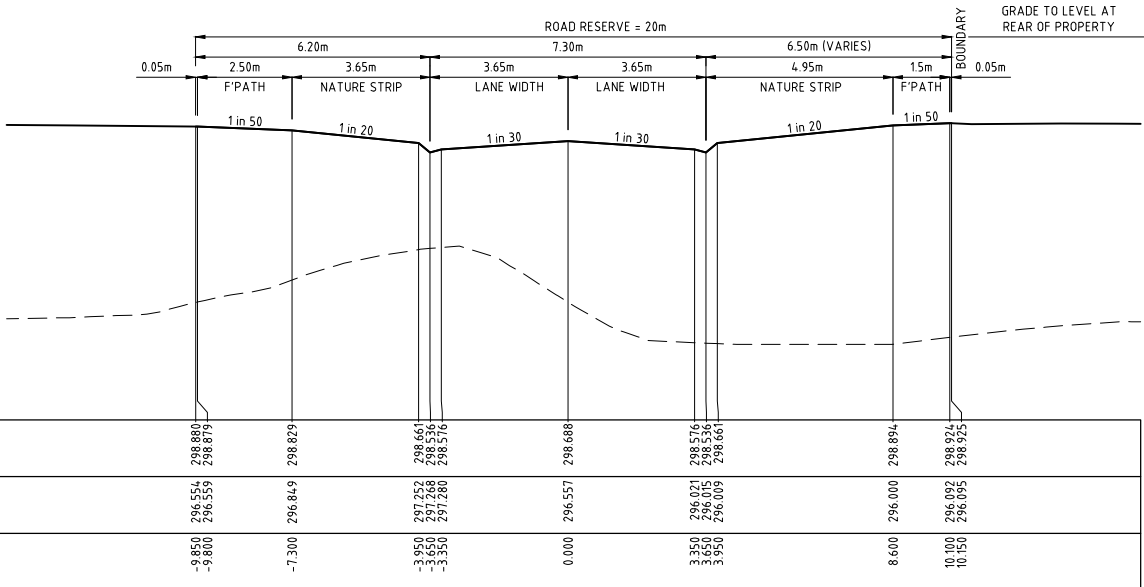


DATUM295.0
DESIGN SURFACE
EXISTING SURFACE
OFFSET

RTP CH 46.0

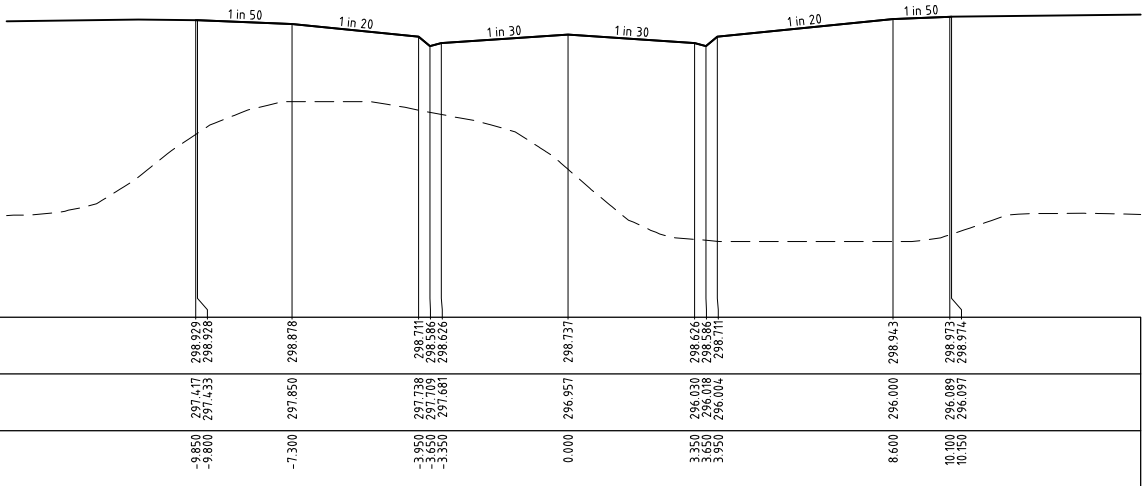

DATUM 295.0
DESIGN SURFACE
EXISTING SURFACE
OFFSET


CH 33.74

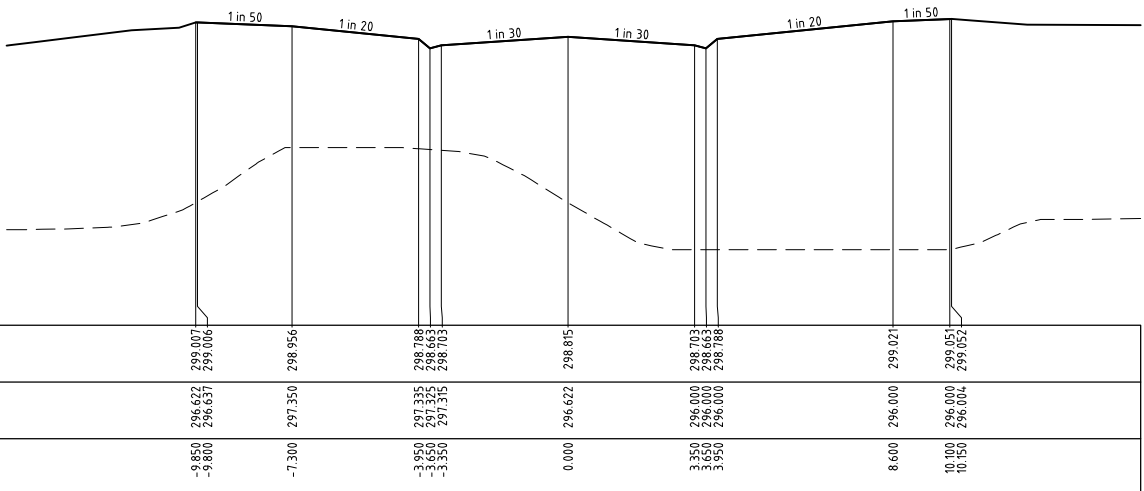

DATUM295.0
DESIGN SURFACE
EXISTING SURFACE
OFFSET


SMI AX STRFF

LTP CH 14.39

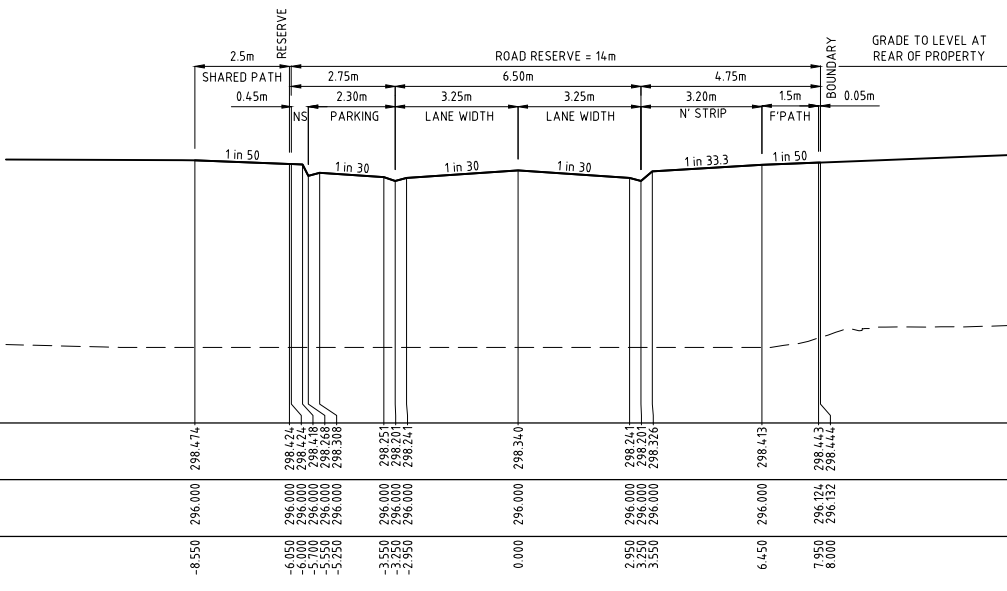

DATUM295.0
DESIGN SURFACE
EXISTING SURFA
OFFSET

CH 340.2

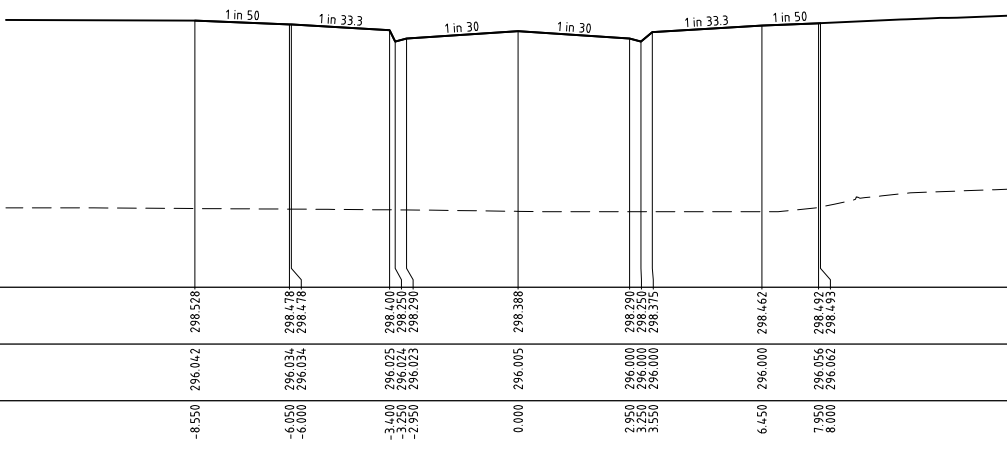

DATUM295.0
DESIGN SURFACE
EXISTING SURFA
OFFSET

BUCKLE AND HILL DRIVE

CH 328.2

A	ISSUED TO COUNCIL	13.08.21	MR TP
No.	REVISION	DATE	DES/DFT APPROVED



Issued for Approval
Not to be used for construction

Melway Reference
665 F4

Principal
RESIMAX GROUP PTY LTD
2 DREWERY PLACE
MEI BOURNE VIC 3000

UrbanDesign
and management

Urban Design and Management Pty Ltd
PO Box 468 Sunbury 3429
Phone: +61 3 9971 6300 | **Fax:** +61 3 9971 6399
Office 1, Level 1, 114 Evans Street, Sunbury, VIC 3244

Project Management | Land Development | Civil Engineering
Traffic and Transport Engineering | Urban Design

Designed

Checked
T.PHILLIPS

Approved
T. MILINKO

Date
AUGUST 20

NEWBRIDGE SOUTH ESTATE

STAGE 9
MITCHELL SHIRE COUNCIL

CROSS SECTIONS - BUCKLAND H
CH 328.277 - CH 340.295

APPROVED
By Mohammad Sikder at 4:50 pm, Oct 26, 2024






Drawing No: 18040-09-08


Revision: A

Sheet No: 08 of 18


Scale @ A1 0 1 2 4
1:100, V1:50 0 0.5 1 2

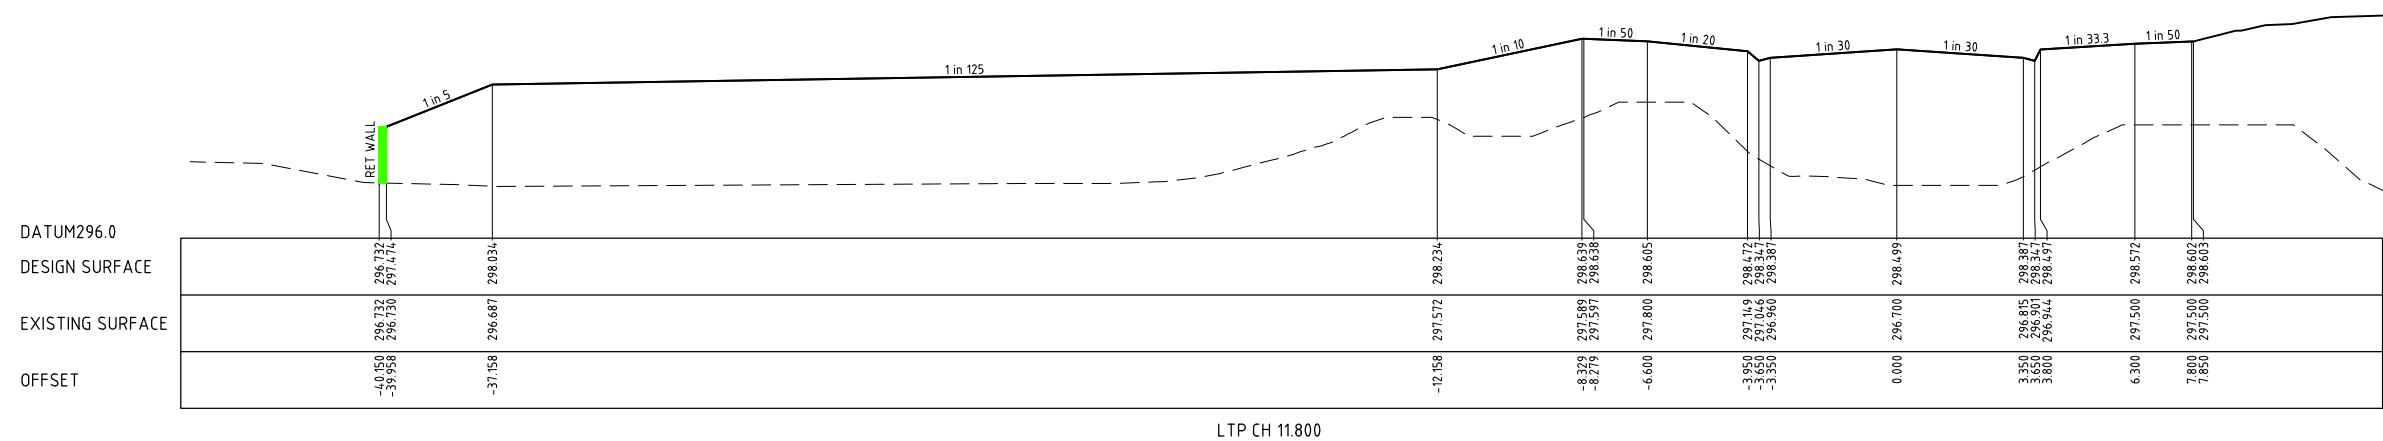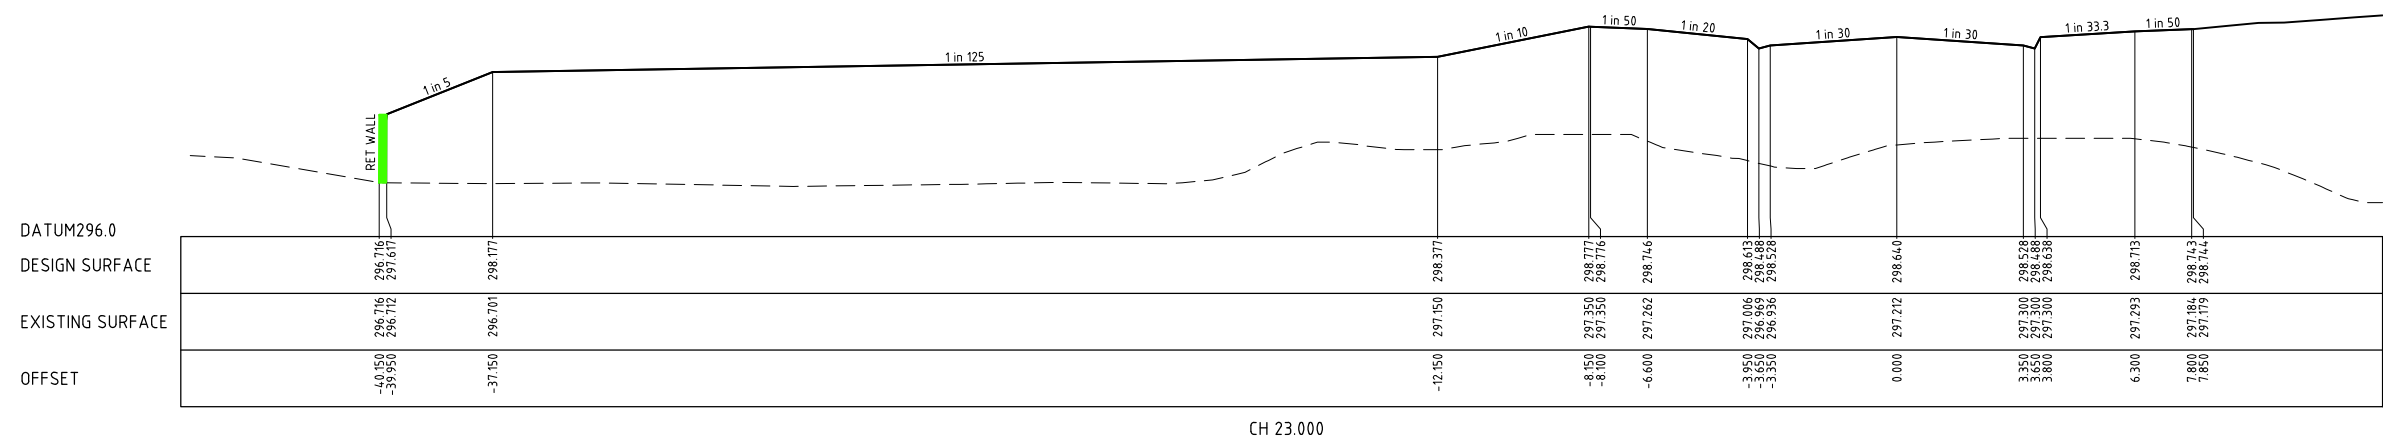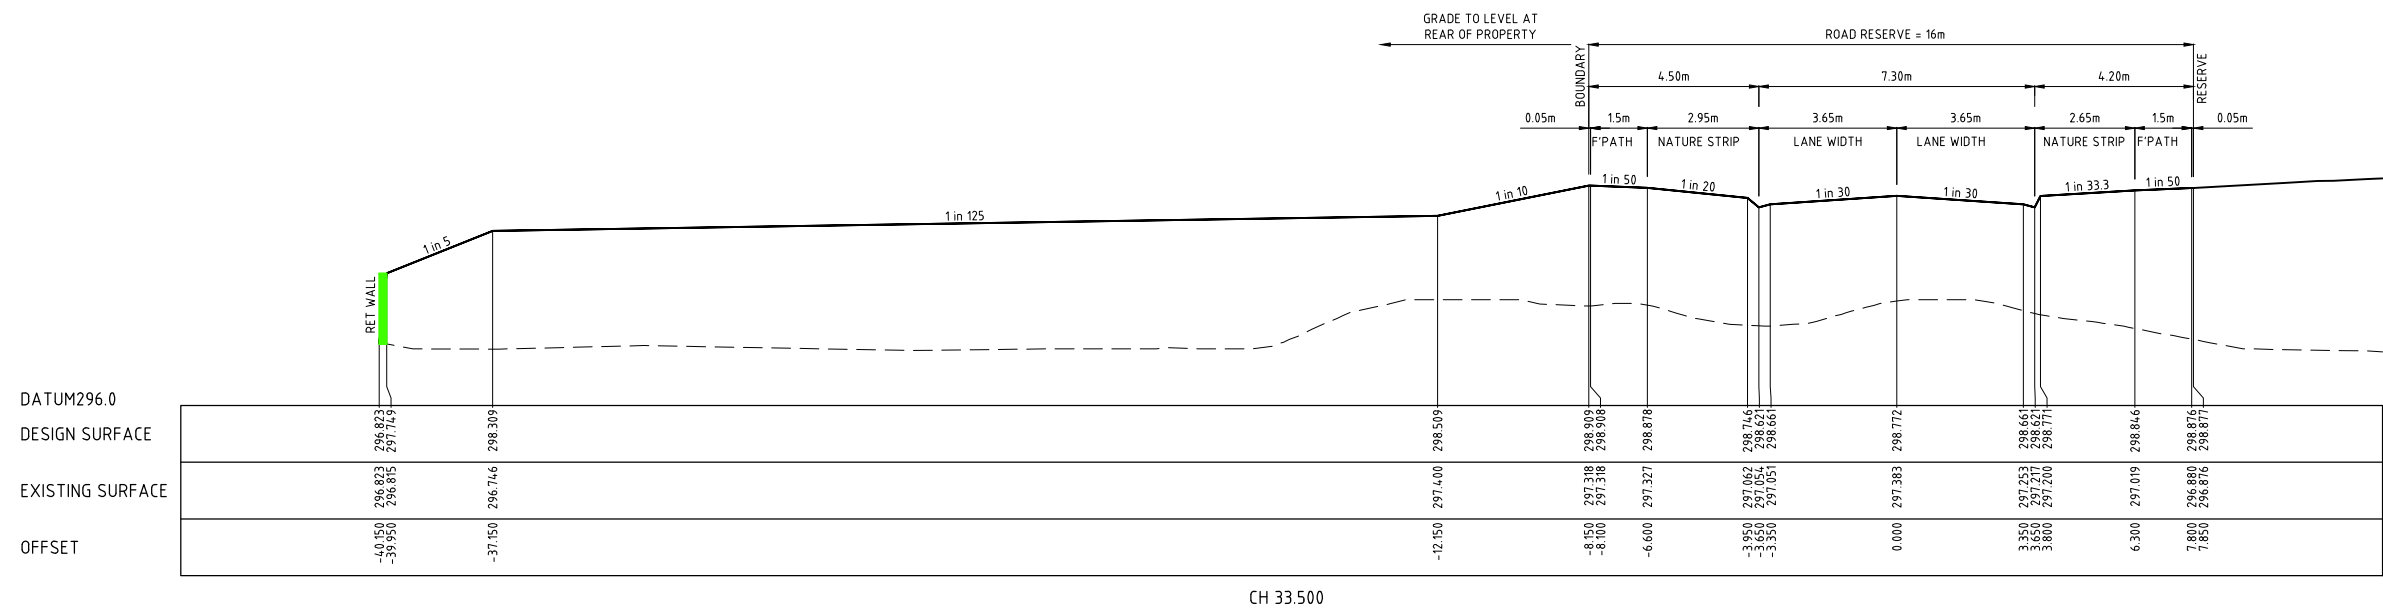[illegible]


LEGEND	
	EXISTING SURFACE
	DESIGN LINE

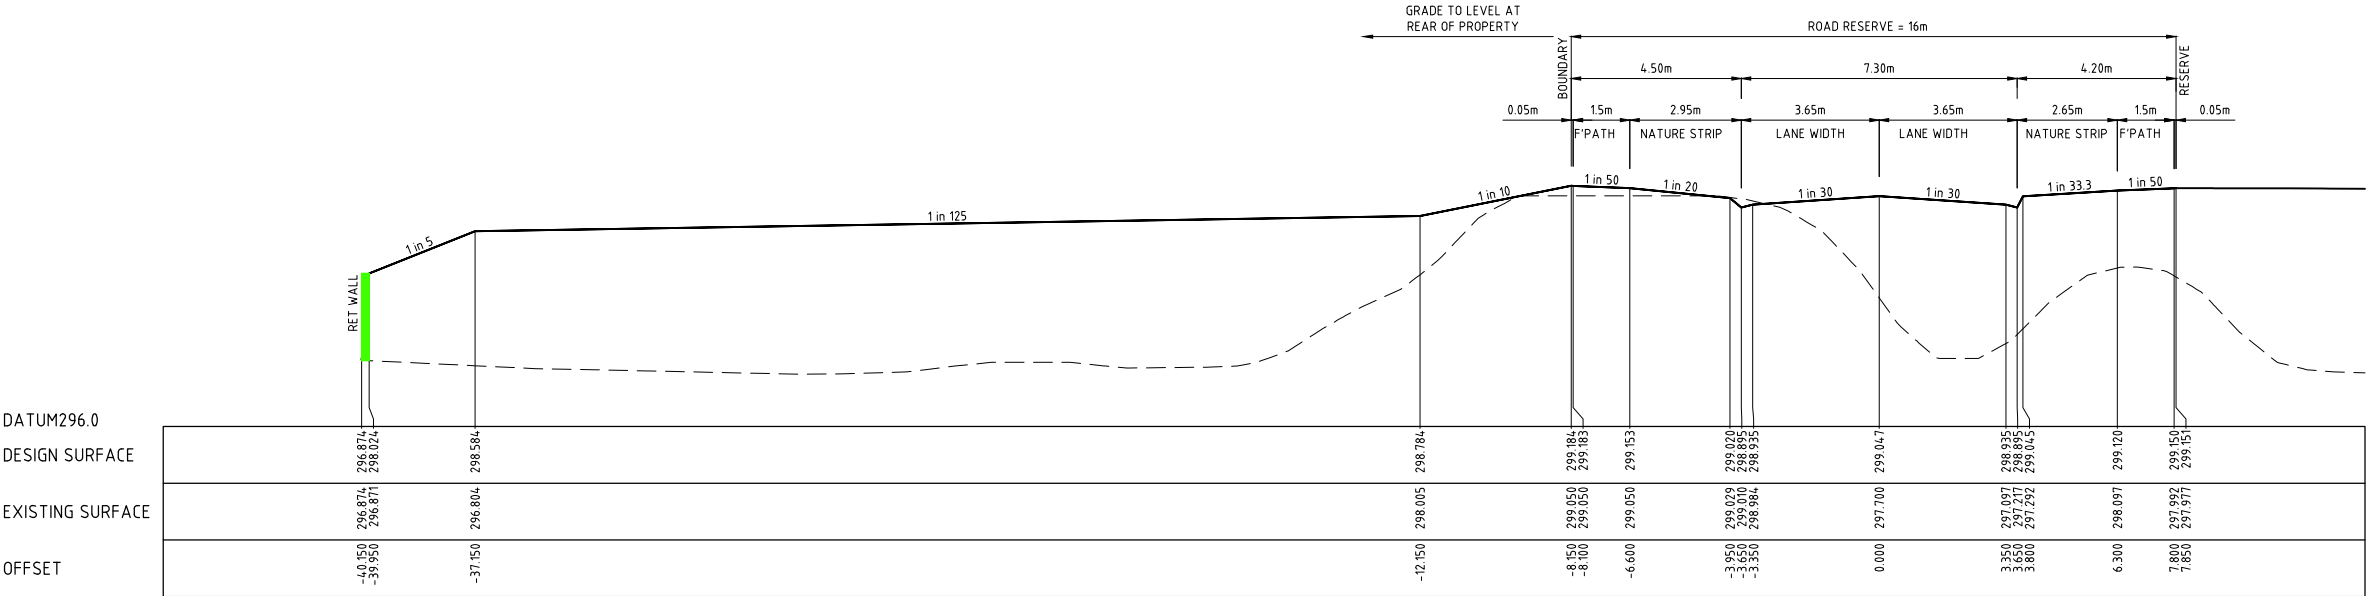

CH 69.000



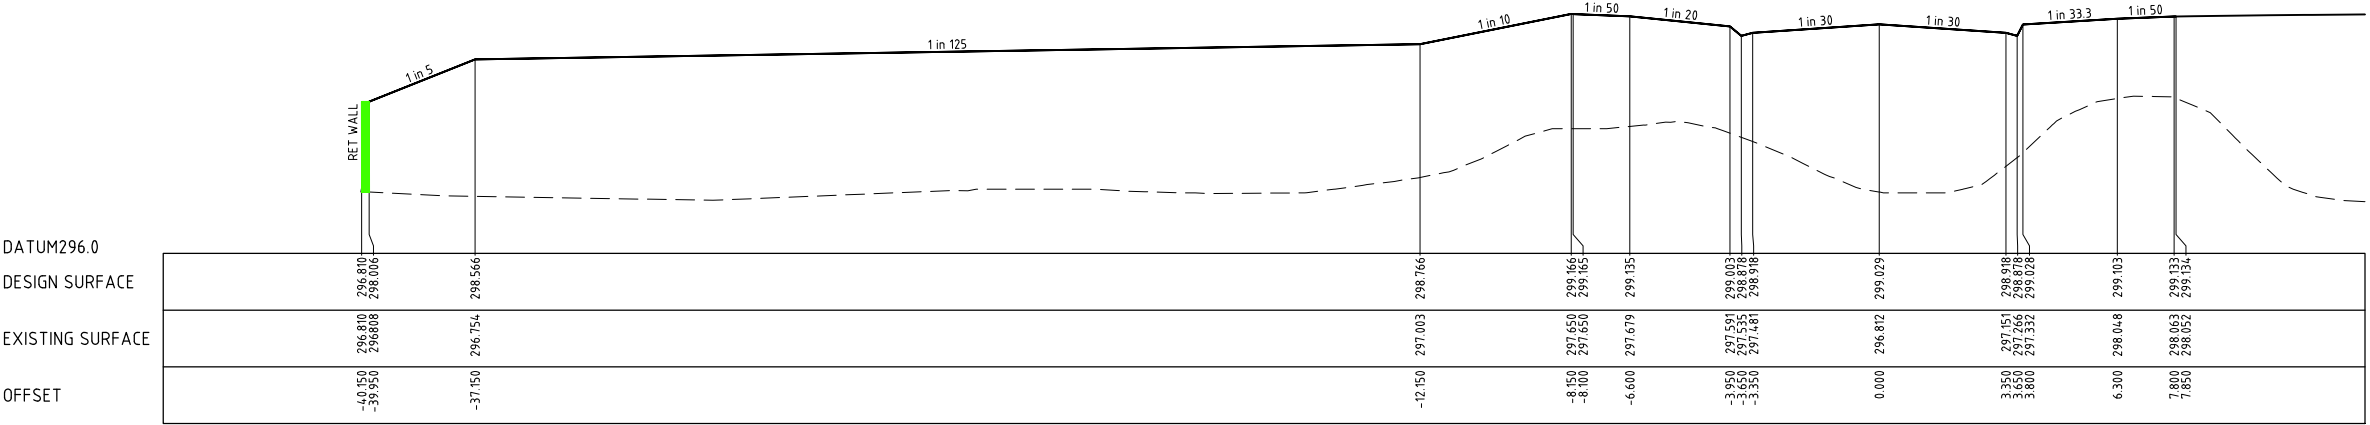


CH 58.500



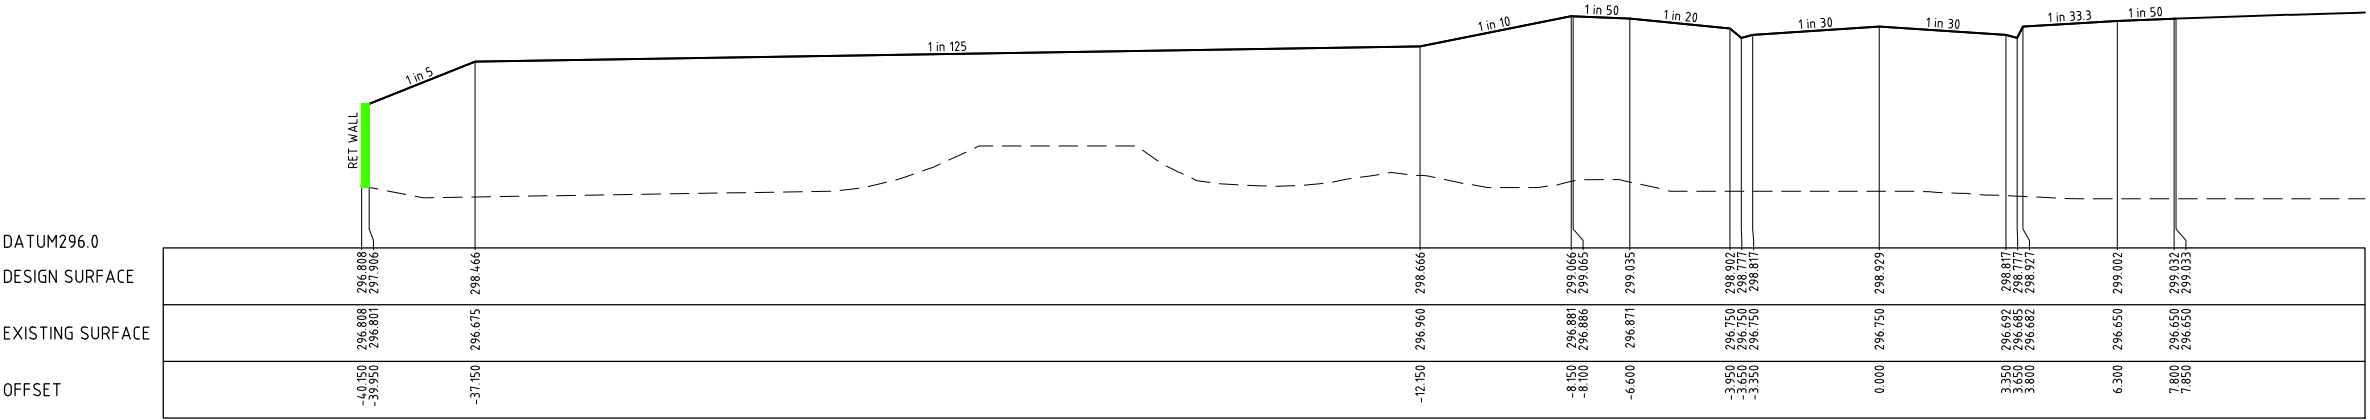


CH 46.000




--	--	

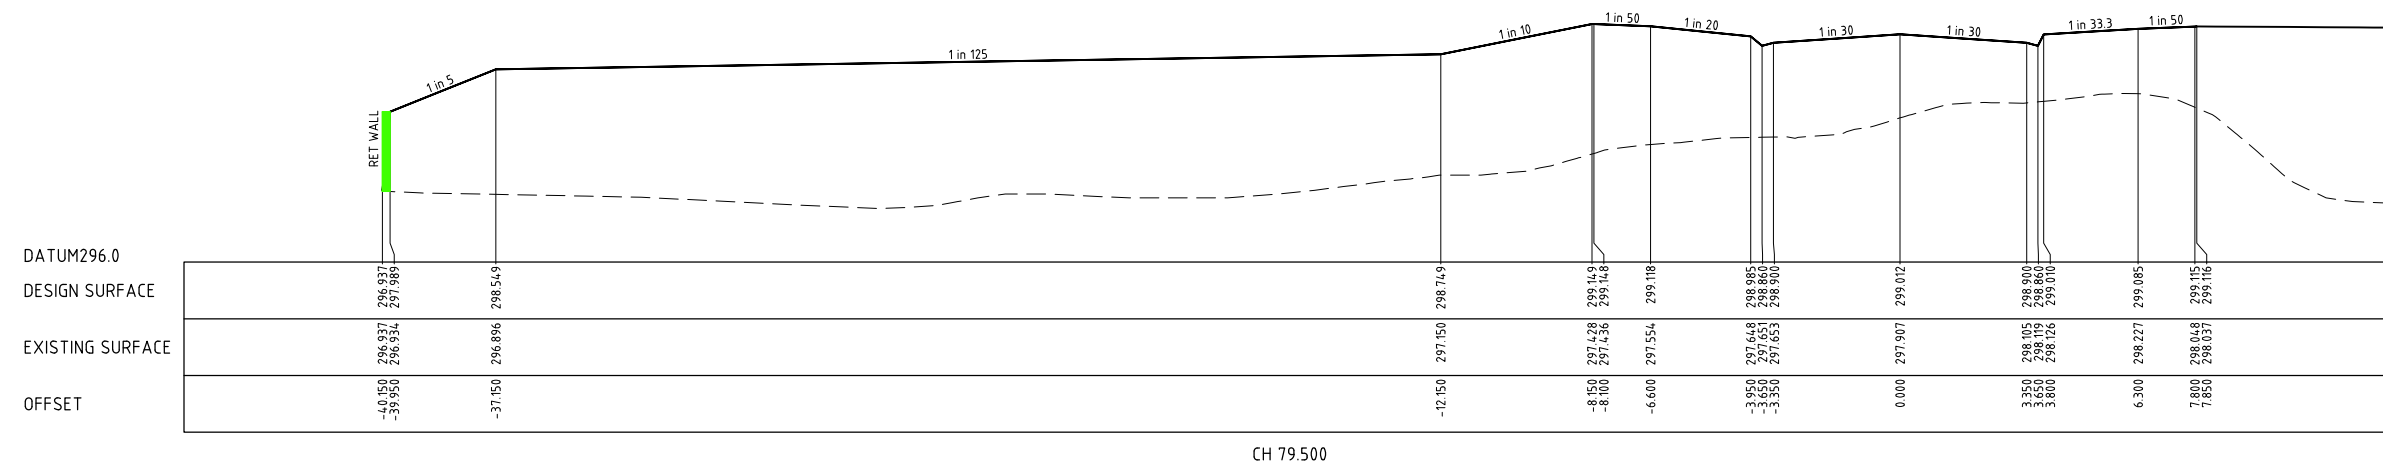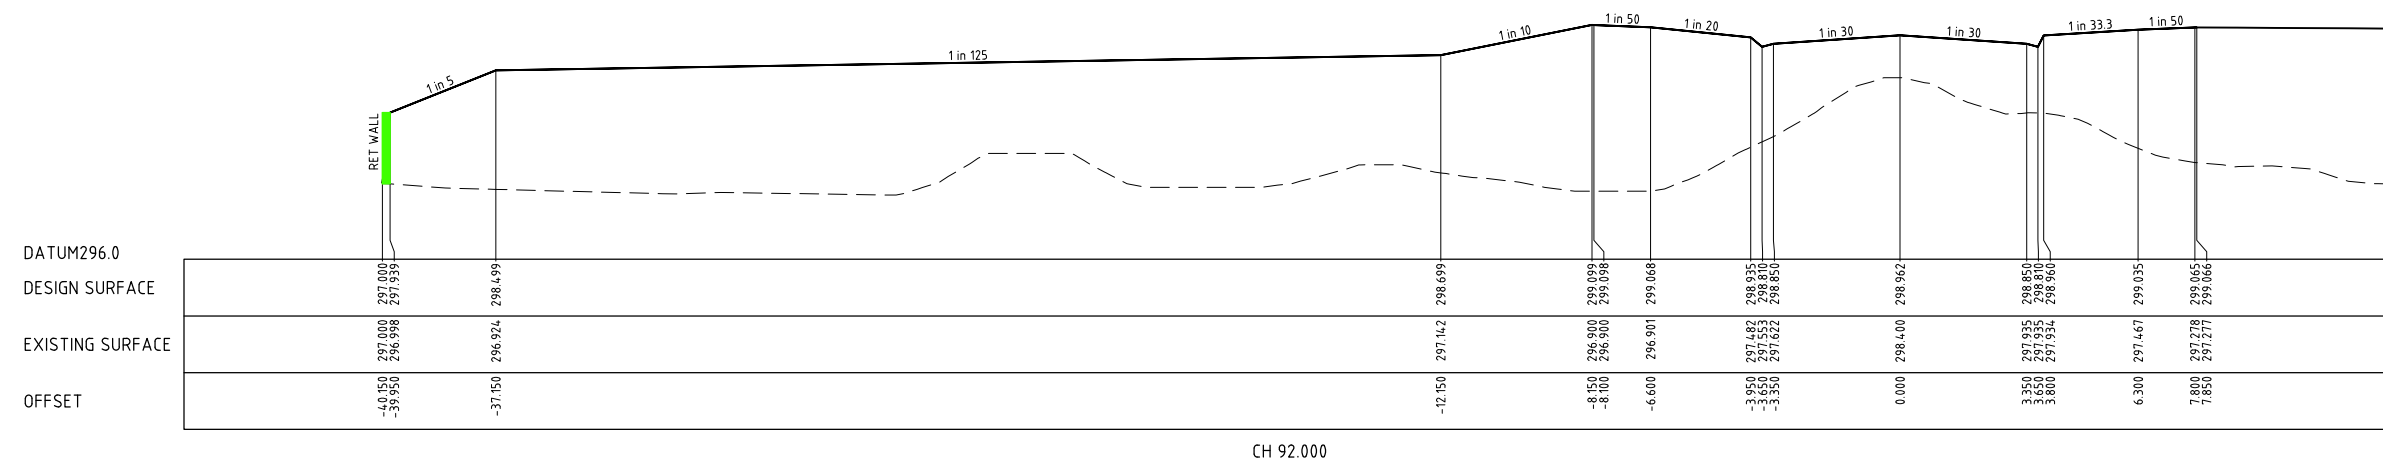
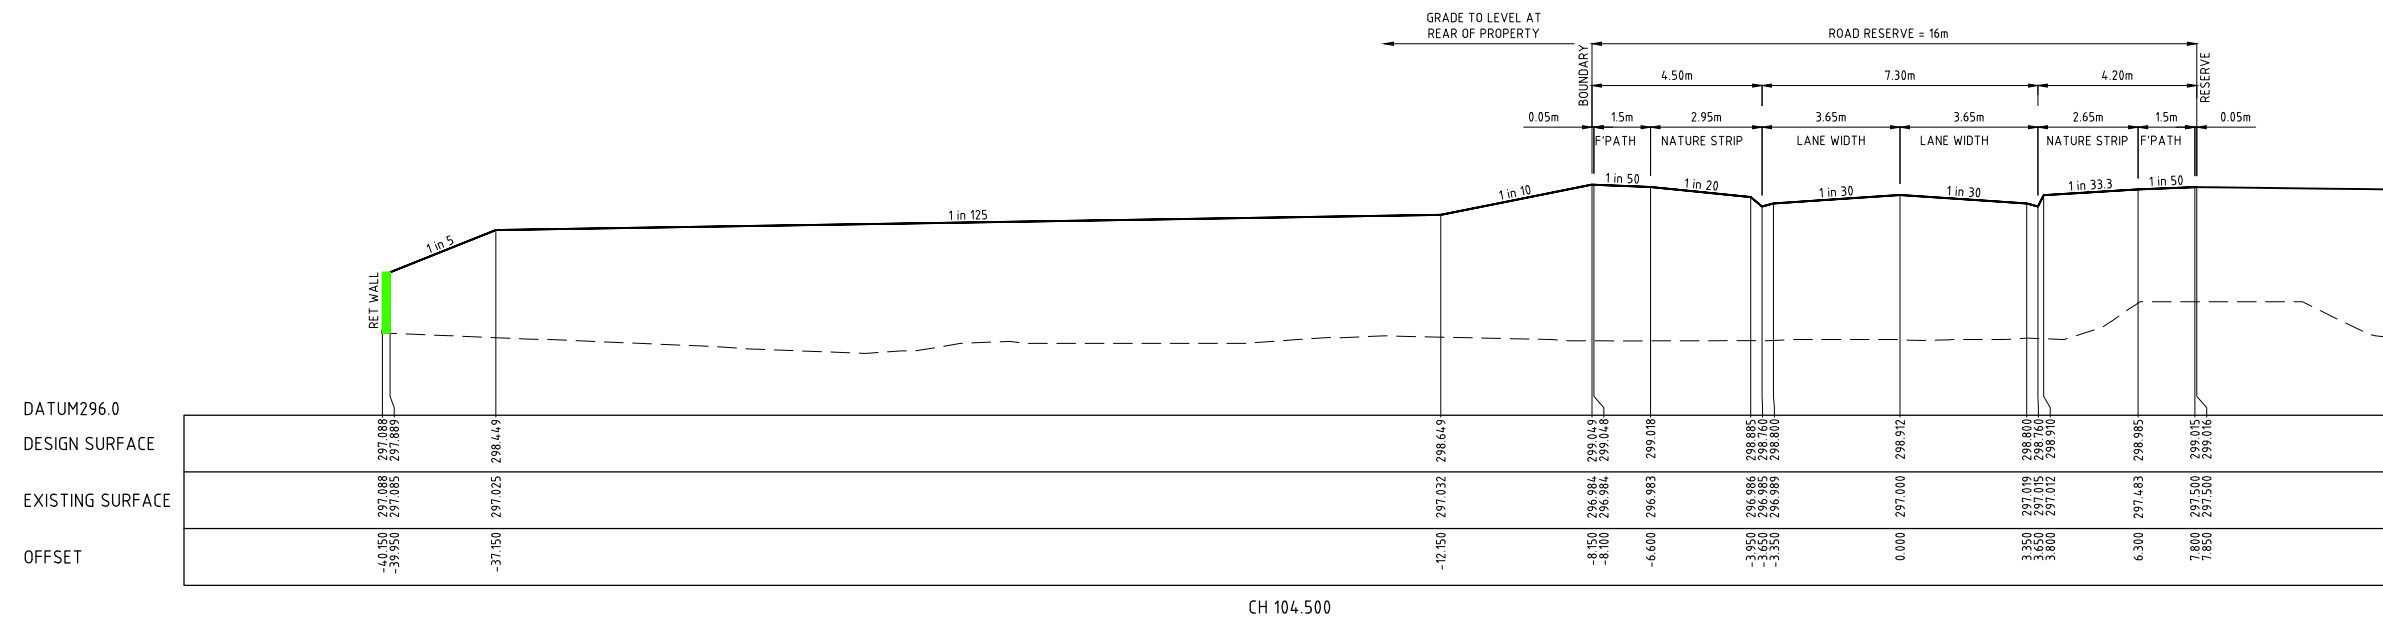
[illegible]

LEGEND	
	EXISTING SURFACE
	DESIGN LINE

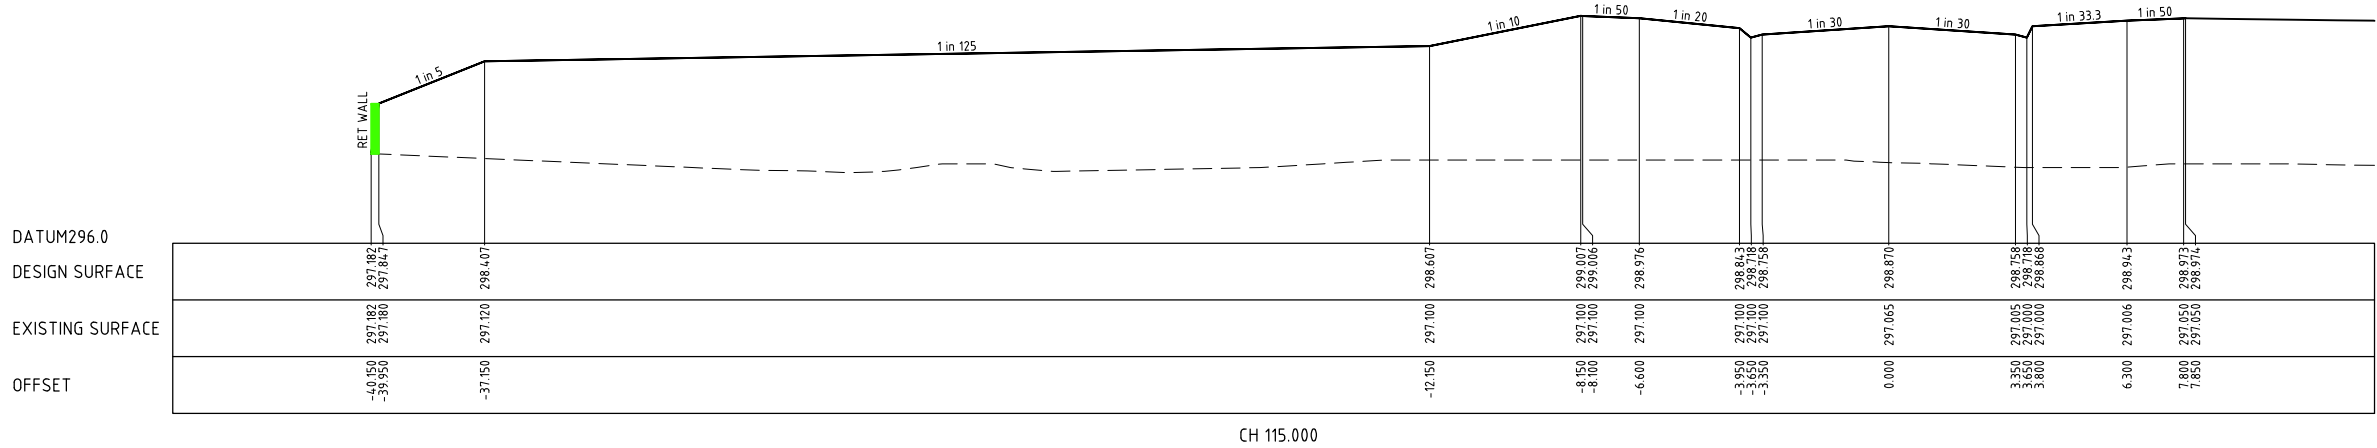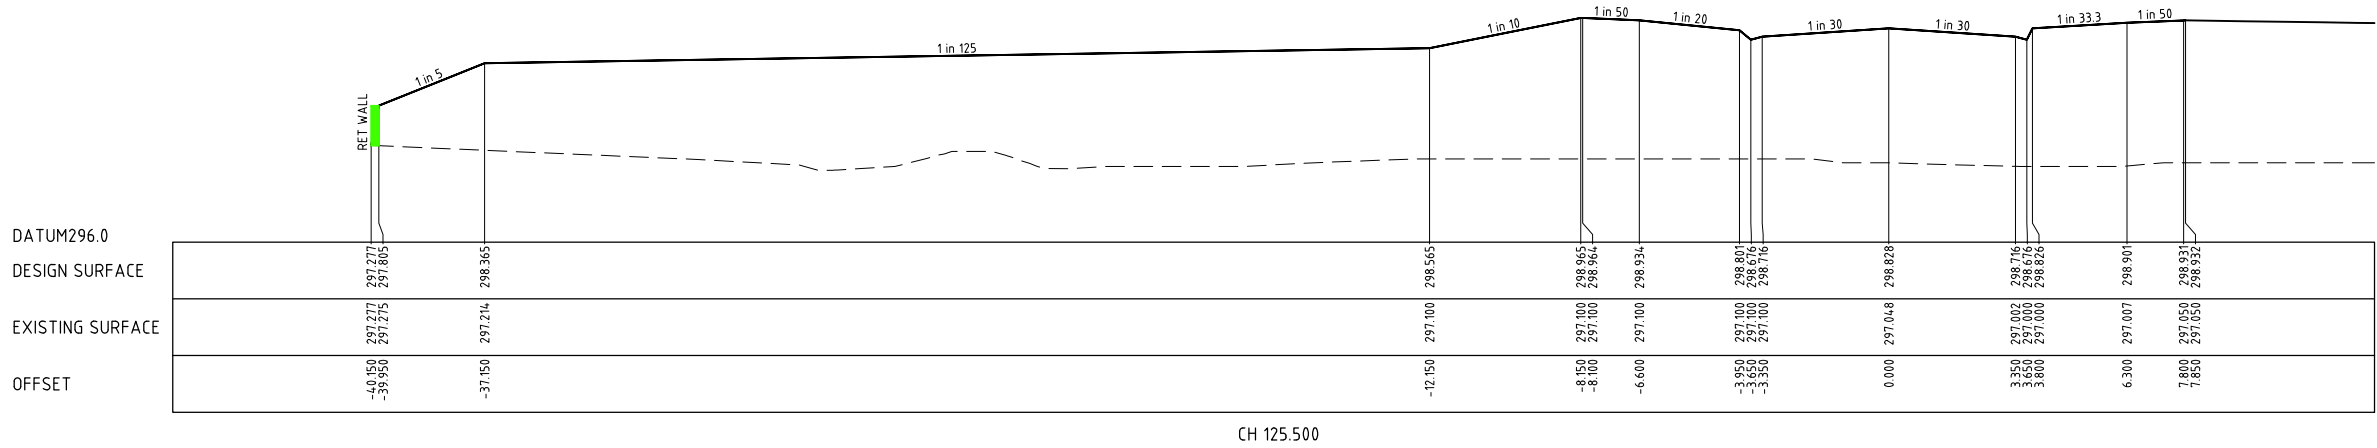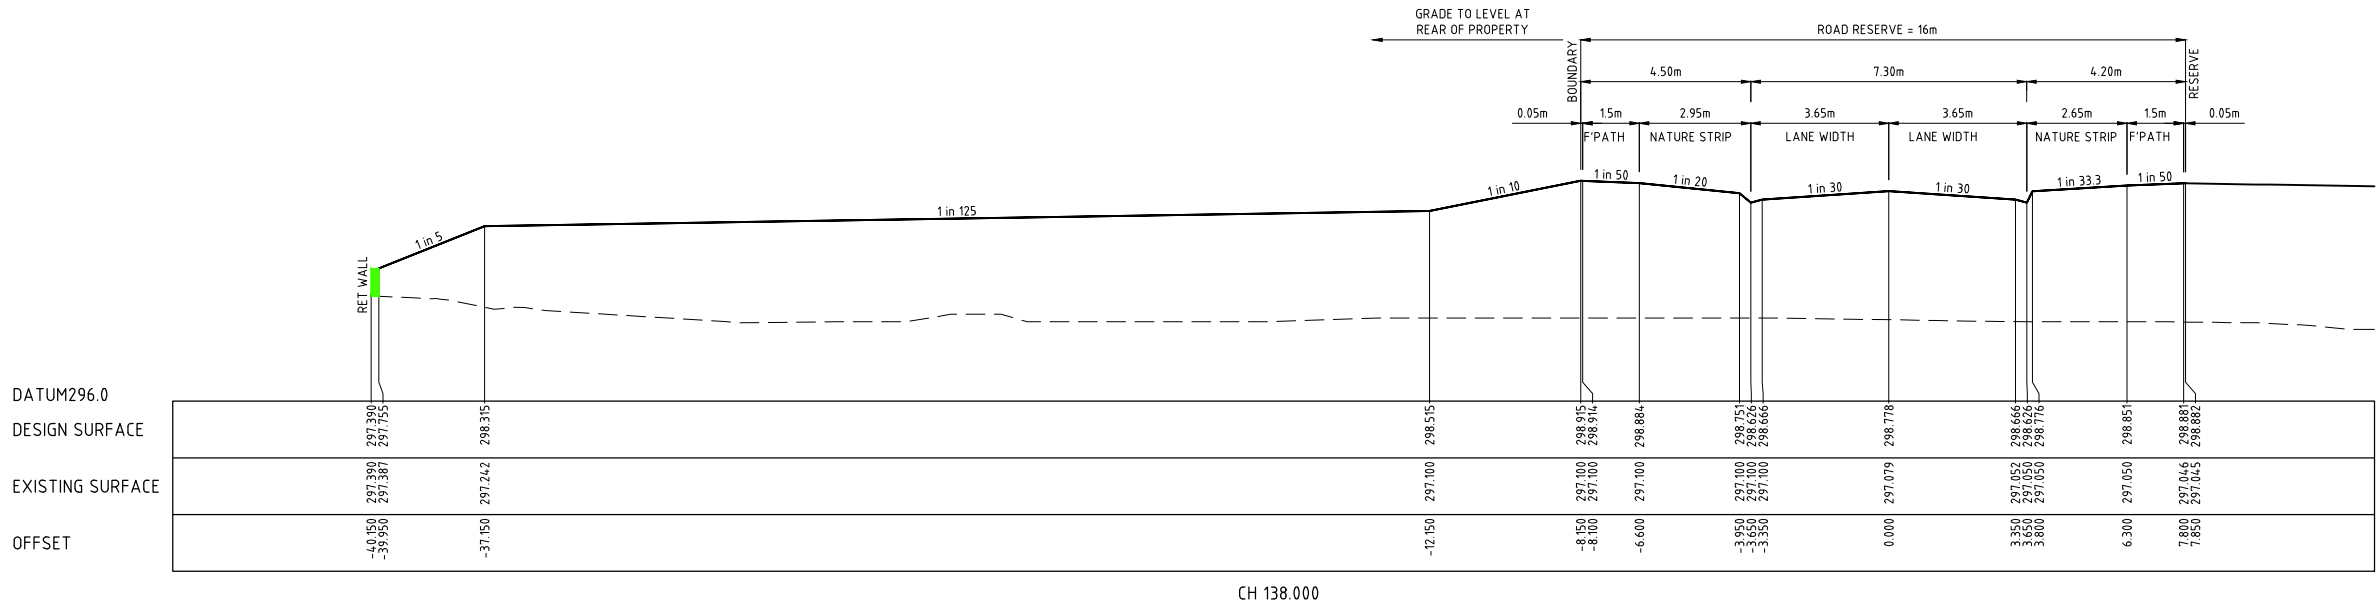


--	--	

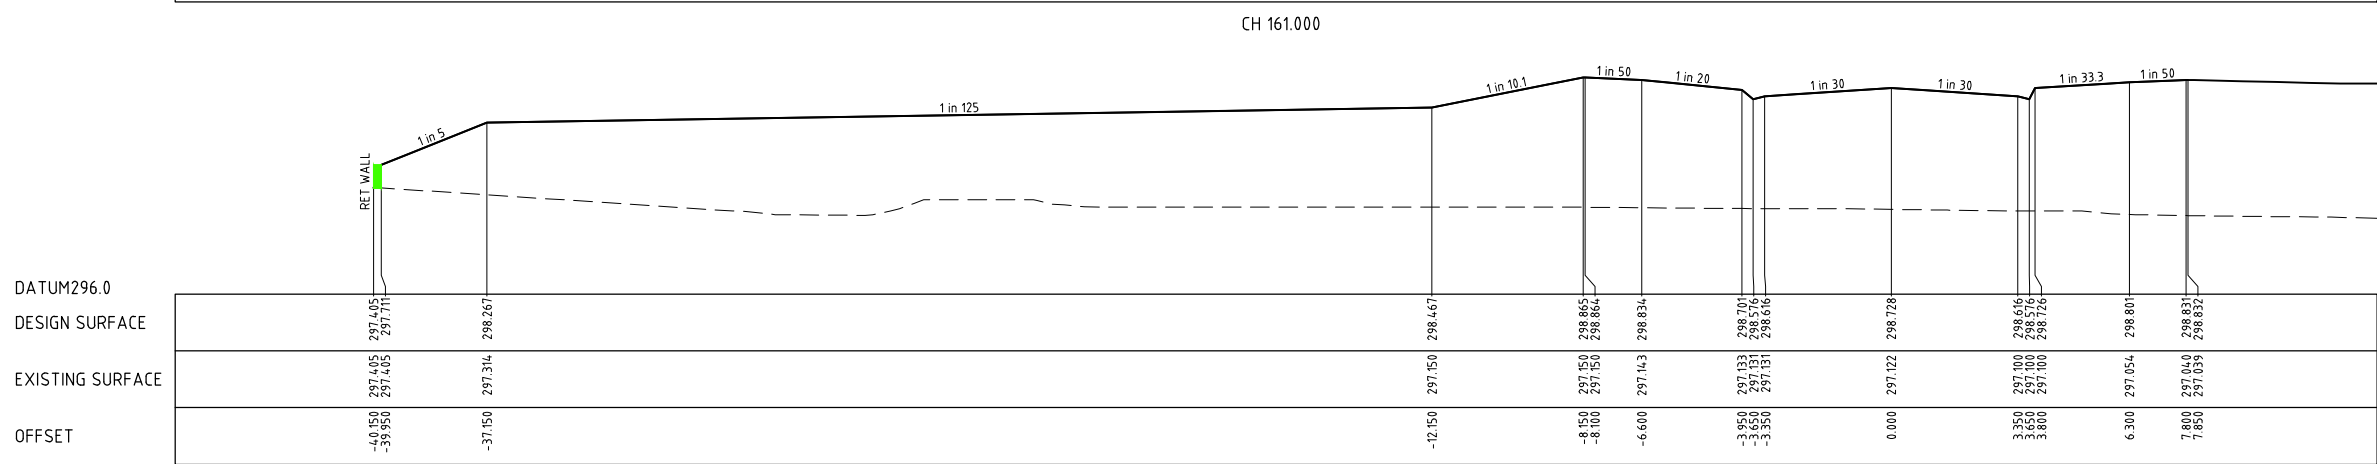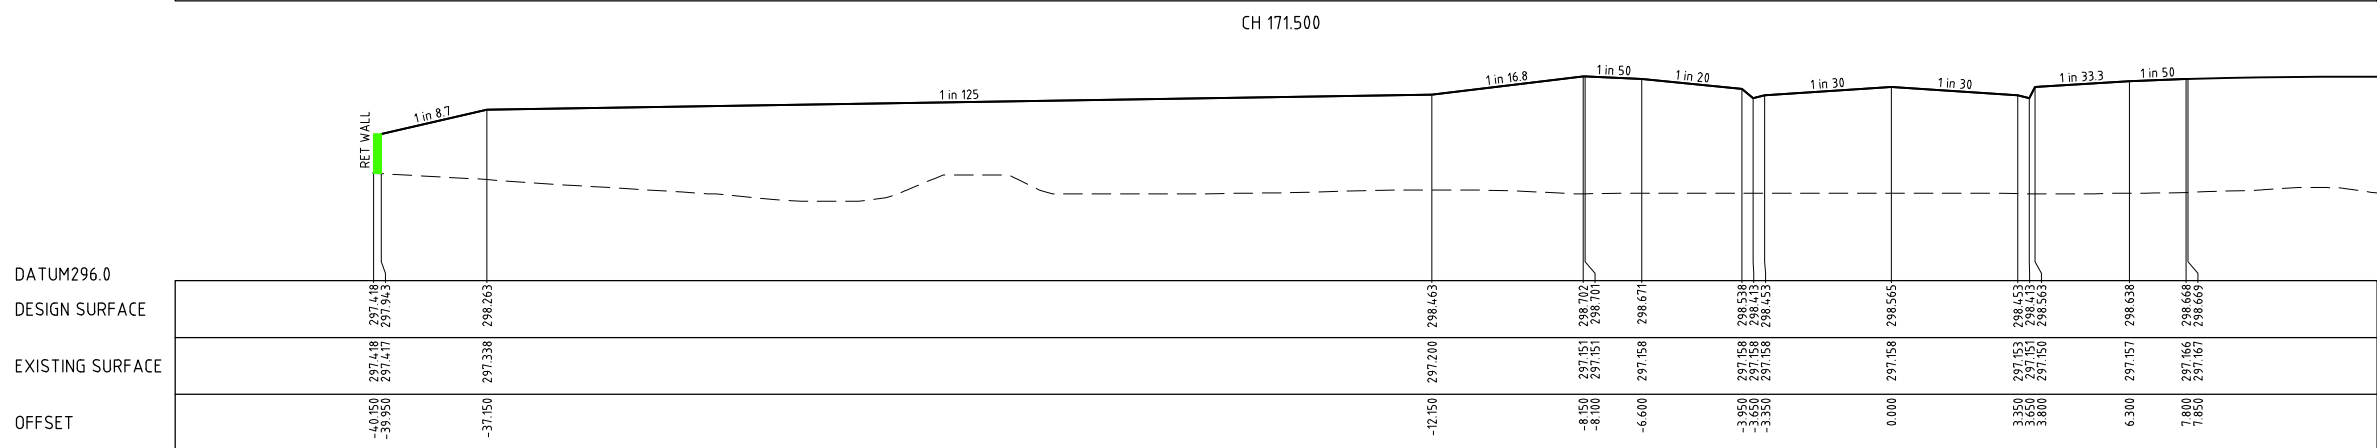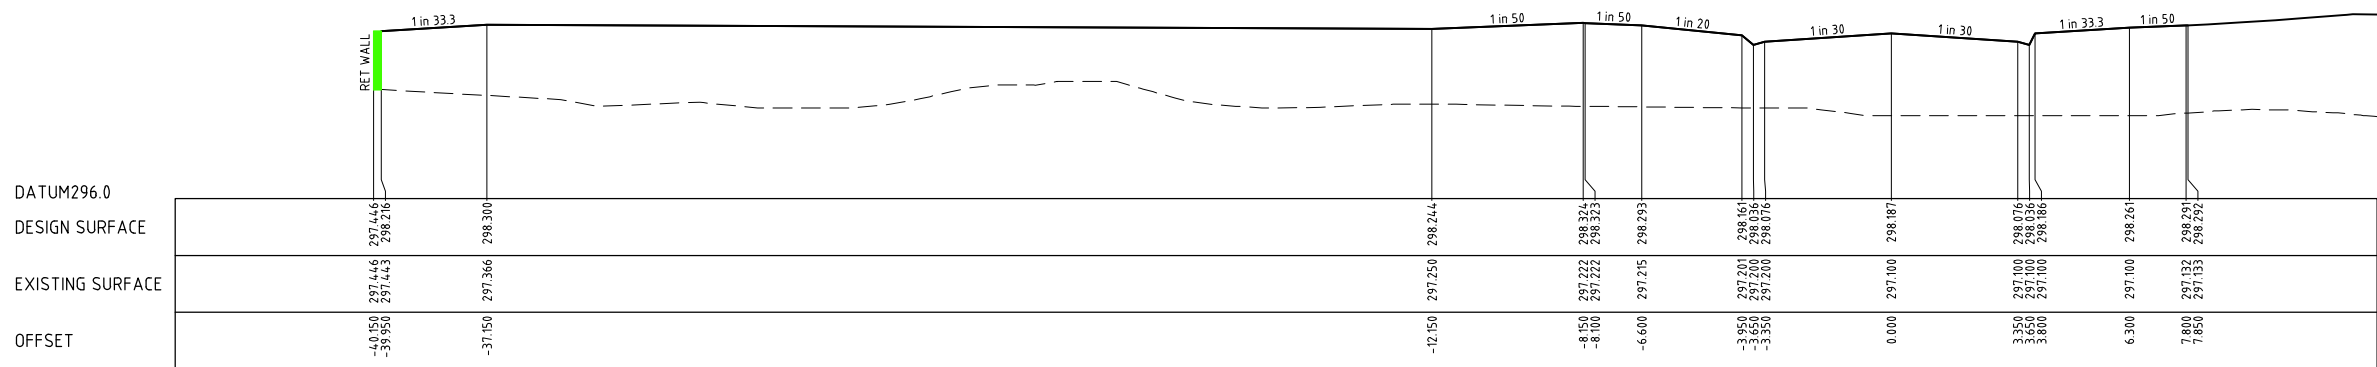[illegible]

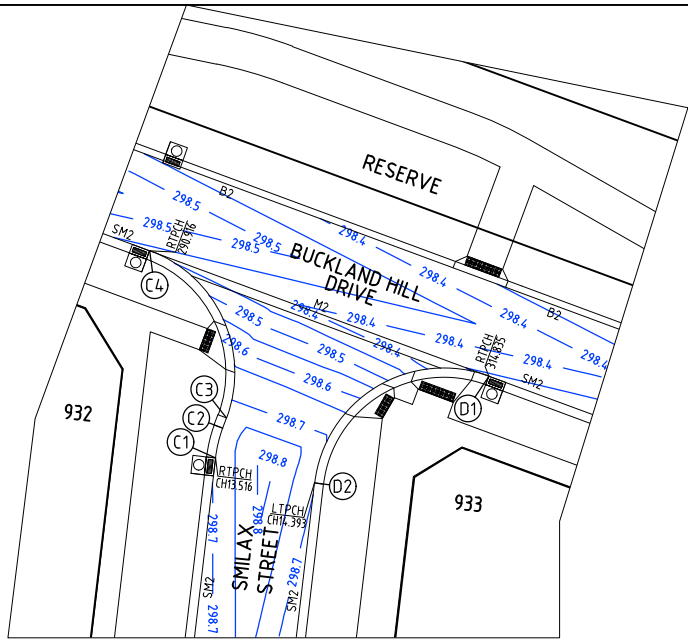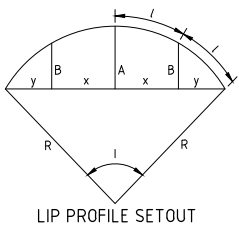

INTERSECTION DETAIL PLAN
BUCKLAND HILL DRIVE & SMILAX STREET

SCALE 1:250

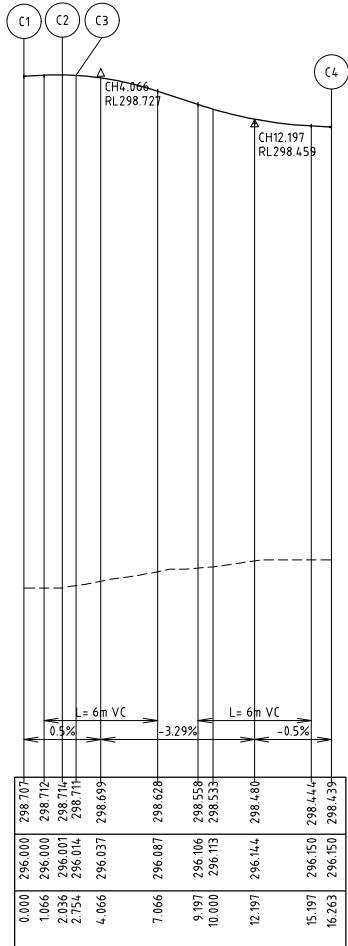


VERTICAL GEOMETRY
DATUM RL295
DESIGN LEVEL
EXISTING SURFACE
CHAINAGE

Alignment C

Point no	Easting	Northing	RL
C1	1920.257	2465.108	298.707
C2	1920.732	2467.083	298.714
C3	1920.980	2467.756	298.711
C4	1915.895	2478.804	298.439

Curve no	L	Radius	Arc	A	B	X	Y	L	Mid point RL
C1 - C2	13.564	8.600	2.036	0.060	0.045	0.509	0.507	0.509	298.712
C3 - C4	90.000	8.600	13.509	2.519	1.864	3.291	2.790	3.377	298.548

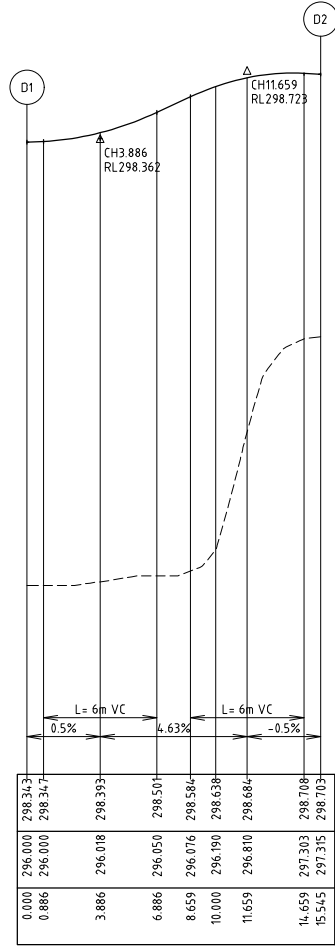


VERTICAL GEOMETRY
DATUM RL295
DESIGN LEVEL
EXISTING SURFACE
CHAINAGE

Alignment D

Point no	Easting	Northing	RL
D1	1938.331	2470.513	298.343
D2	1926.809	2463.452	298.703

Curve no	L	Radius	Arc	A	B	X	Y	L	Mid point RL
D1 - D2	103.564	8.600	15.545	3.280	2.416	3.755	3.001	3.886	298.543

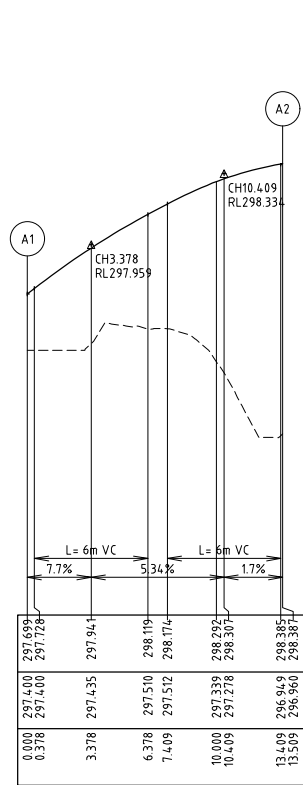


VERTICAL GEOMETRY
DATUM RL296
DESIGN LEVEL
EXISTING SURFACE
CHAINAGE

SCALE H 1:250
V 1:25

Alignment A

Point no	Easting	Northing	RL
A1	1701.592	2524.066	297.699
A2	1711.139	2531.601	298.387

Curve no	L	Radius	Arc	A	B	X	Y	L	Mid point RL
A1 - A2	90.000	8.600	13.509	2.519	1.864	3.291	2.790	3.377	298.139

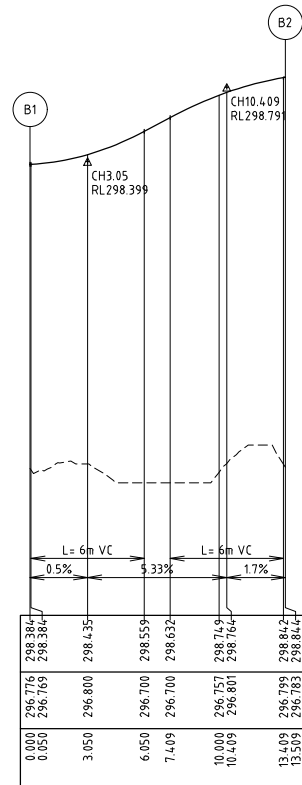


VERTICAL GEOMETRY
DATUM RL296
DESIGN LEVEL
EXISTING SURFACE
CHAINAGE

SCALE H 1:250
V 1:25

Alignment B

Point no	Easting	Northing	RL
B1	1717.764	2530.568	298.384
B2	1725.299	2521.021	298.844

Curve no	L	Radius	Arc	A	B	X	Y	L	Mid point RL
B1 - B2	90.000	8.600	13.509	2.519	1.864	3.291	2.790	3.377	298.597

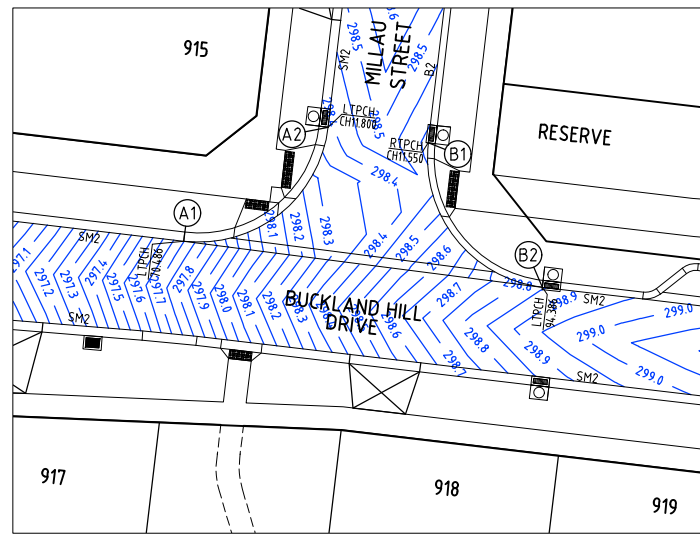

INTERSECTION DETAIL PLAN
BUCKLAND HILL DRIVE & MILLAU STREET

SCALE 1:250

No	REVISION	DATE	DESIGN	APPROVED
B	UPDATED TO COUNCIL'S COMMENTS	06.10.21	MR	TP
A	ISSUED TO COUNCIL	13.08.21	MR	TP



Issued for Approval
Not to be used for construction

Melway Reference
665 E4

Principal
RESIMAX GROUP PTY LTD
2 DREWERY PLACE
MELBOURNE VIC 3000

UrbanDesign
and management

Urban Design and Management Pty Ltd
PO Box 468 Sunbury 3429
Phone: +61 3 9971 6300 | Fax: +61 3 9971 6399
Office 1, Level 1, 114 Evans Street, Sunbury, VIC, 3429

Project Management | Land Development | Civil Engineering |
Traffic and Transport Engineering | Urban Design

Designed
M.ROSSITTO

Checked
T.PHILLIPS

Approved
T. MILINKOVIC

Date
AUGUST 2021

NEWBRIDGE SOUTH ESTATE

STAGE 9
MITCHELL SHIRE COUNCIL
INTERSECTION DETAIL PLAN

APPROVED
By Mohammad Sikder at 4:50 pm, Oct 26, 2021




Drawing No: 18040-09-14

Revision: B


Sheet No: 14 of 18

Scale @ A1
AS SHOWN

© Urban Design and Management Pty Ltd
ABN 62 525 443 156

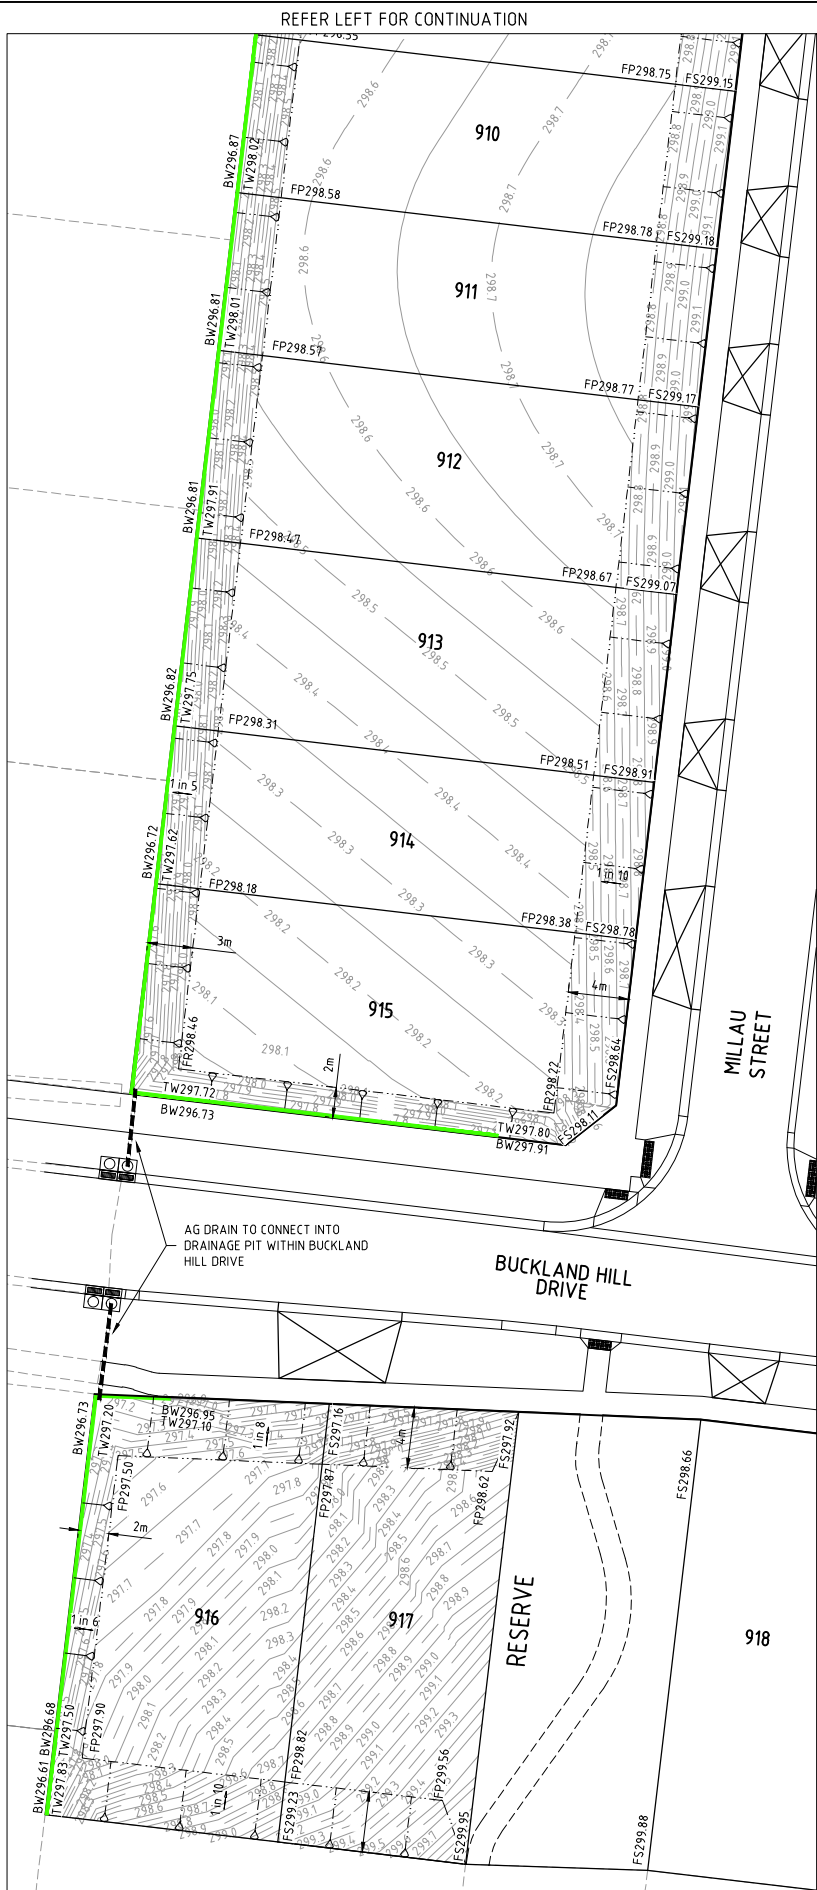

LEGEND	
	DESIGN CONTOURS
	BATTER LINE
	BW160.20 BOTTOM WALL LEVEL
	TW160.20 TOP WALL LEVEL
	FP160.20 FINISHED PAD LEVEL
	RETAINING WALL PROPOSED
	RETAINING WALL EXISTING

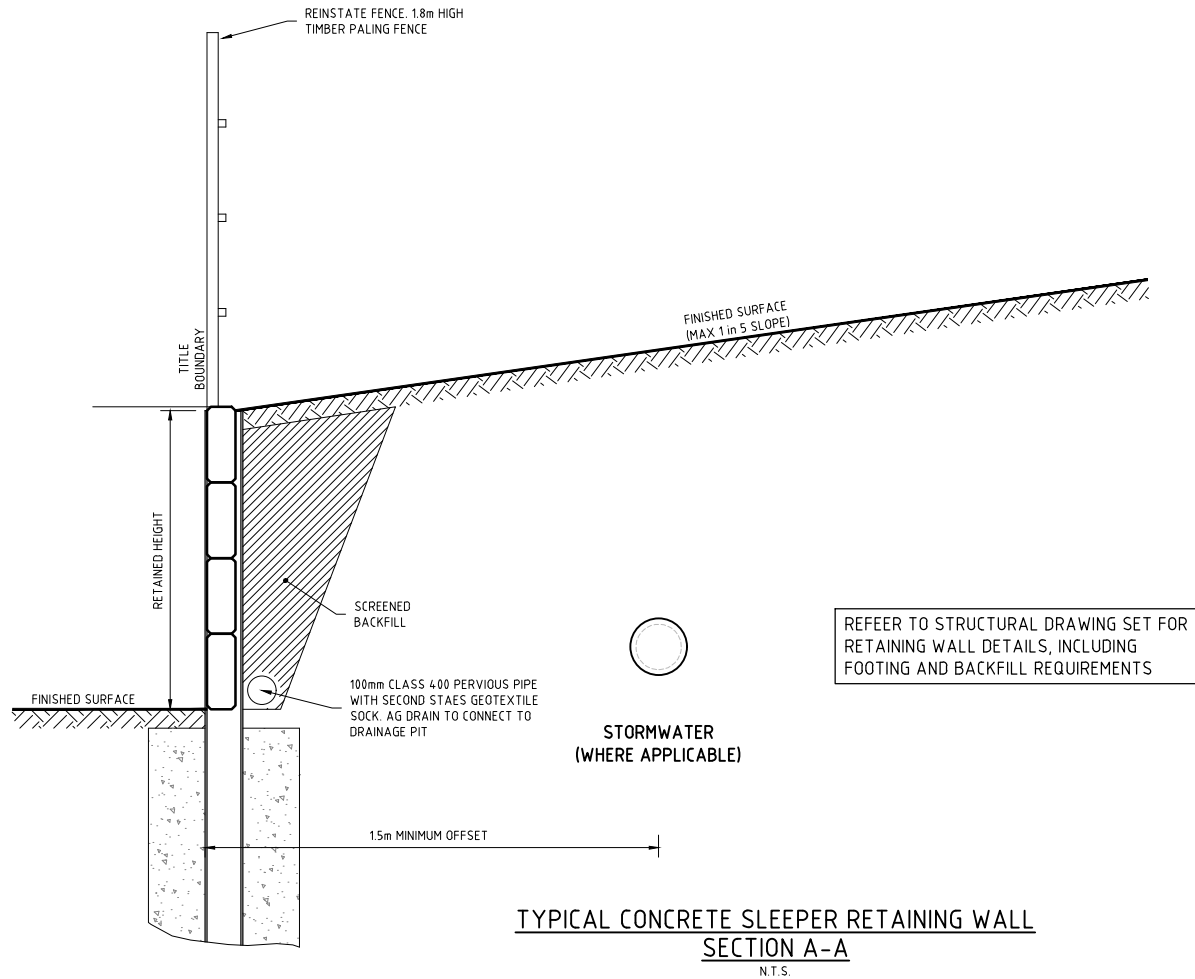

B	TYPICAL SECTION ADDED	08.10.21	MR	TP
A	ISSUED TO COUNCIL	13.08.21	MR	TP
No	REVISION	DATE	DESIGN	APPROVED



Issued for Approval
Not to be used for construction

Melway Reference
665 E4

Principal
RESIMAX GROUP PTY LTD
2 DREWERY PLACE
MELBOURNE VIC 3000

UrbanDesign
and management

Urban Design and Management Pty Ltd
PO Box 468 Sunbury 3429
Phone: +61 3 9971 6300 | Fax: +61 3 9971 6399
Office 1, Level 1, 114 Evans Street, Sunbury, VIC, 3249

Project Management | Land Development | Civil Engineering |
Traffic and Transport Engineering | Urban Design

Designed
M.ROSSITTO

Checked
T.PHILLIPS

Approved
T. MILINKOVIC

Date
AUGUST 2021

NEWBRIDGE SOUTH ESTATE

STAGE 9
MITCHELL SHIRE COUNCIL
LOT BENCHING & RETAINING WALL PLAN

APPROVED
By Mohammad Sikder at 4:50 pm, Oct 26, 2021



Drawing No: 18040-09-15


Revision: B


Sheet No: 15 of 18

Scale @ A1

AS SHOWN

© Urban Design and Management Pty Ltd
ABN 62 525 443 156

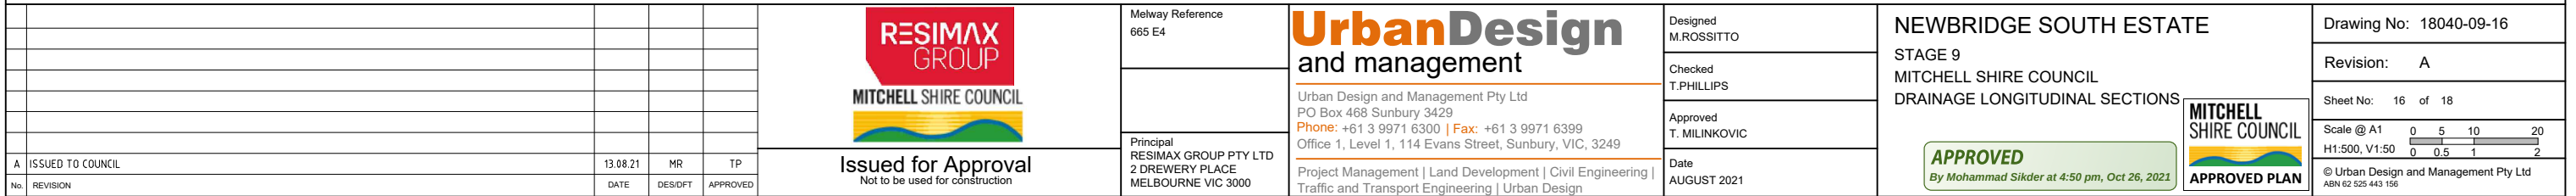

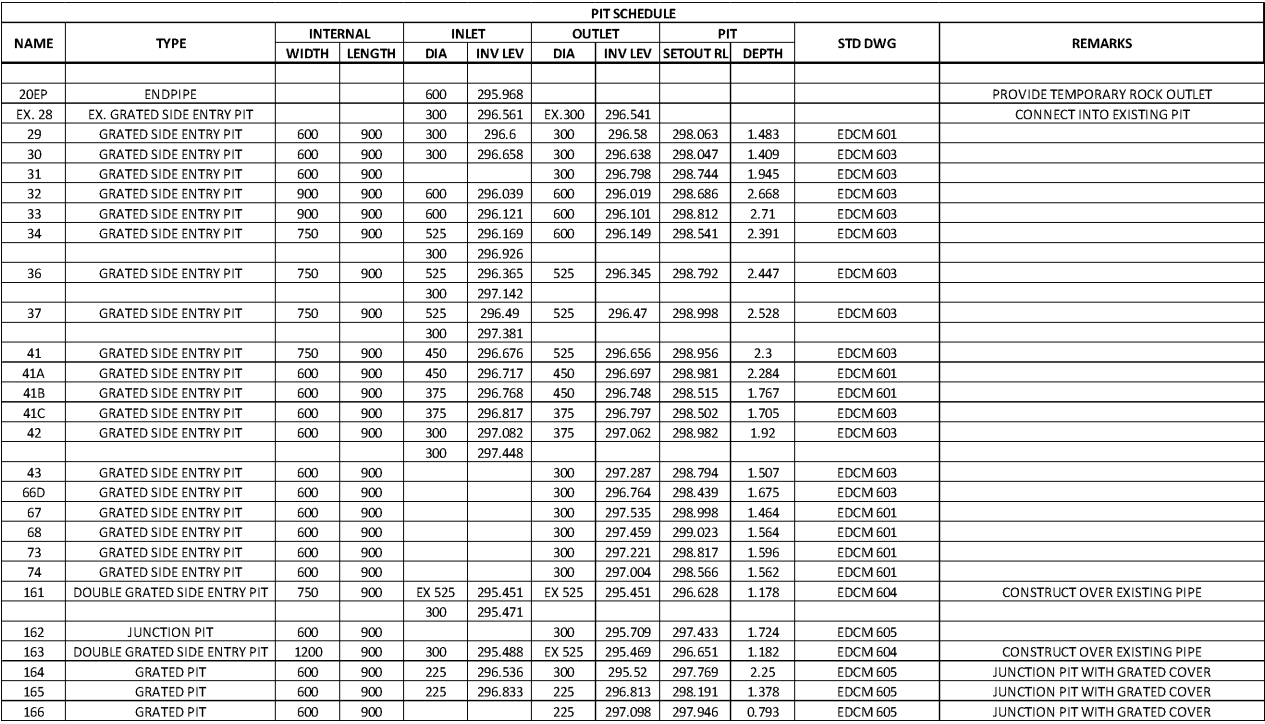[illegible]

