
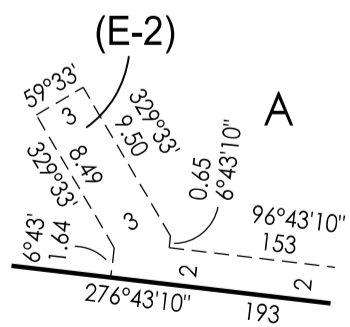
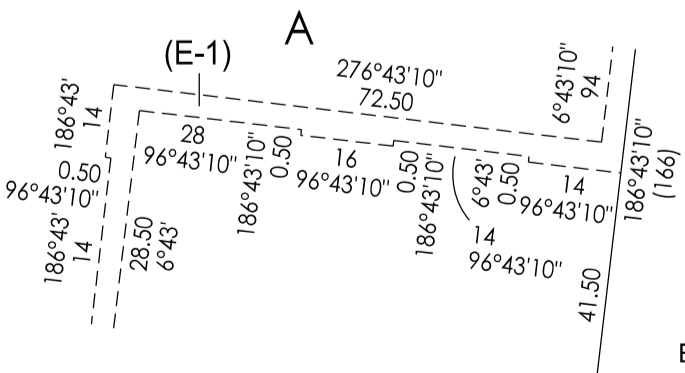
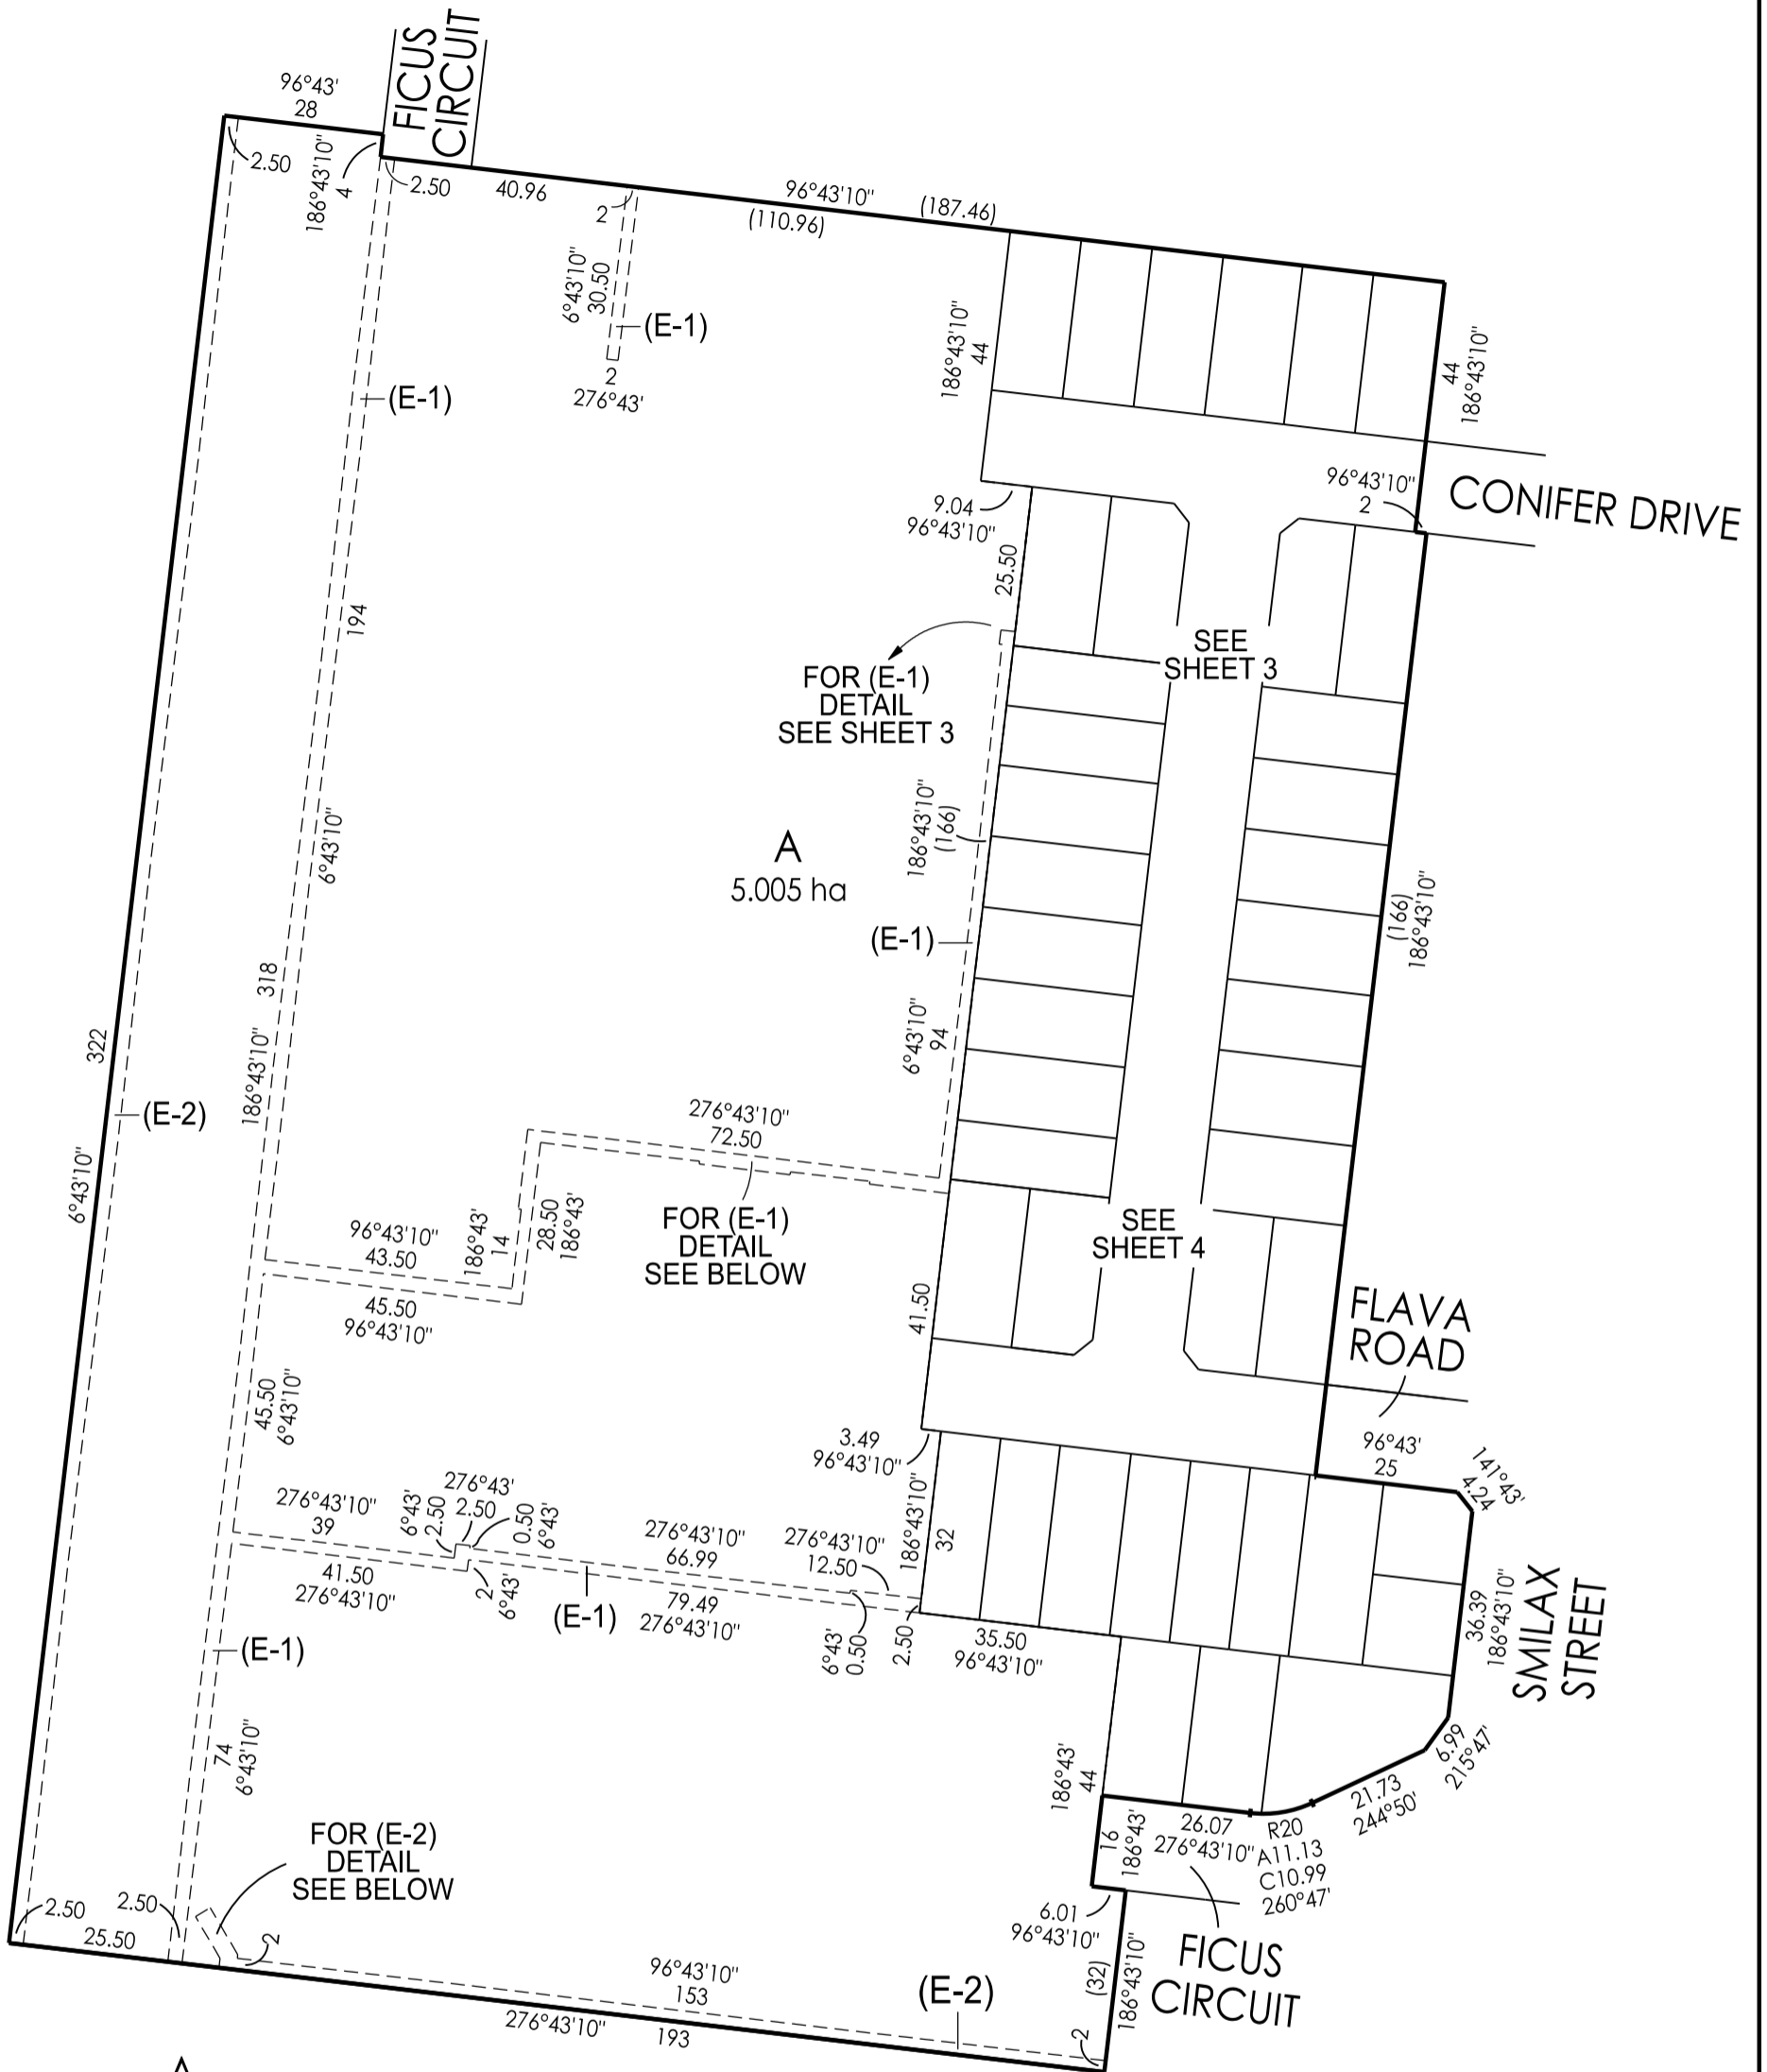


PLAN OF SUBDIVISION		LRS USE ONLY EDITION	PLAN NUMBER PS 902505Q	
LOCATION OF LAND PARISH: WALLAN WALLAN TOWNSHIP: ----- SECTION: ----- CROWN ALLOTMENT: 52A (PART) AND 53A (PART) CROWN PORTION: 26 (PART) AND 27 (PART) TITLE REFERENCES: VOL FOL LAST PLAN REFERENCE: LOT A ON PS902428G POSTAL ADDRESS: (at time of subdivision) NEWBRIDGE BOULEVARD WALLAN 3756 MGA 94 CO-ORDINATES: (of approx. centre of plan) E: 322730 ZONE: 55 N: 5855580 DATUM: GDA94		COUNCIL NAME: MITCHELL SHIRE COUNCIL		
VESTING OF ROADS OR RESERVES		NOTATIONS		
IDENTIFIER	COUNCIL/BODY/PERSON	TANGENT POINTS ARE SHOWN THUS: LOTS 1 TO 1200 (BOTH INCLUSIVE) AND 1230 HAVE BEEN OMITTED FROM THIS PLAN TOTAL ROAD AREA: 4753m² FURTHER PURPOSE OF PLAN: TO REMOVE THE EASEMENT SHOWN AS (E-3) ON PS902428G WHICH LIES WITHIN THE LAND IN THIS PLAN GROUNDS FOR REMOVAL: BY AGREEMENT, SECTION 6(1)(K)(iii) SUBDIVISION ACT 1988		
ROAD R1	MITCHELL SHIRE COUNCIL			
NOTATIONS				
DEPTH LIMITATION 15m APPLIES TO LAND WITHIN CROWN ALLOTMENT 52A & 53A				
SURVEY: THIS PLAN IS BASED ON SURVEY VIDE PS825832C THIS SURVEY HAS BEEN CONNECTED TO PERMANENT MARKS No. WALLAN WALLAN PM245 IN PROCLAIMED SURVEY AREA No. 53 STAGING THIS IS NOT A STAGED SUBDIVISION PLANNING PERMIT No.				
ESTATE: NEWBRIDGE SOUTH 12		AREA: 1.931 ha	No. OF LOTS: 41	MELWAY: 665:E:2
EASEMENT INFORMATION				
LEGEND: A - APPURTENANT E - ENCUMBERING EASEMENT R - ENCUMBERING EASEMENT (ROAD)				
EASEMENT REFERENCE	PURPOSE	WIDTH (METRES)	ORIGIN	LAND BENEFITED OR IN FAVOUR OF
(E-1)	SEWERAGE	SEE PLAN	THIS PLAN	YARRA VALLEY WATER
(E-2)	DRAINAGE	SEE PLAN	PS902428G	MITCHELL SHIRE COUNCIL
Breese Pitt Dixon Pty Ltd 1/19 Cato Street Hawthorn East Vic 3123 Ph: 8823 2300 Fax: 8823 2310 www.bpd.com.au info@bpd.com.au		REF: 10105/12 VERSION: 10 LICENSED SURVEYOR: SIMON COX		ORIGINAL SHEET SIZE A3 SHEET 1 OF 5 SHEETS
CHECKED EZ	DATE: 18/06/24			

PLAN OF SUBDIVISION

PLAN NUMBER


PS 902505Q

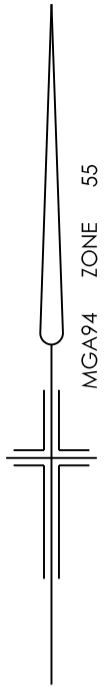

ENLARGEMENTS NOT TO SCALE

SCALE

1:1250

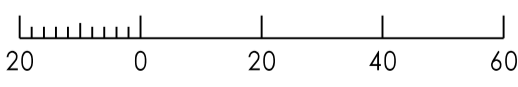


LENGTHS ARE IN METRES

ORIGINAL SHEET SIZE A3

SHEET 2

REF: 10105/12

VERSION: 10

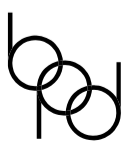

Breese Pitt Dixon Pty Ltd
 1/19 Cato Street
 Hawthorn East Vic 3123
 Ph: 8823 2300 Fax: 8823 2310
 www.bpd.com.au info@bpd.com.au

LICENSED SURVEYOR: SIMON COX



PLAN OF SUBDIVISION

PLAN NUMBER
PS 902505Q



A
SEE SHEET 2

SEE SHEET 4

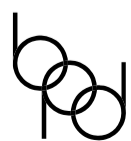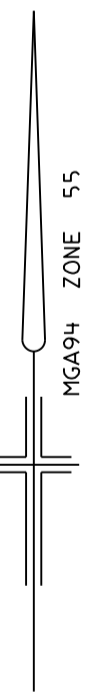

Breese Pitt Dixon Pty Ltd
1/19 Cato Street
Hawthorn East Vic 3123
Ph: 8823 2300 Fax: 8823 2310
www.bpd.com.au info@bpd.com.au

SCALE
1:500




ORIGINAL SHEET SIZE A3
REF: 10105/12

SHEET 3
VERSION: 10

LICENSED SURVEYOR: SIMON COX



PLAN OF SUBDIVISION

PLAN NUMBER
PS 902505Q

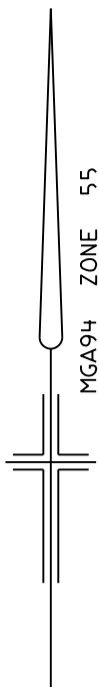

SEE SHEET 3

A
SEE SHEET 2

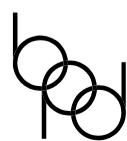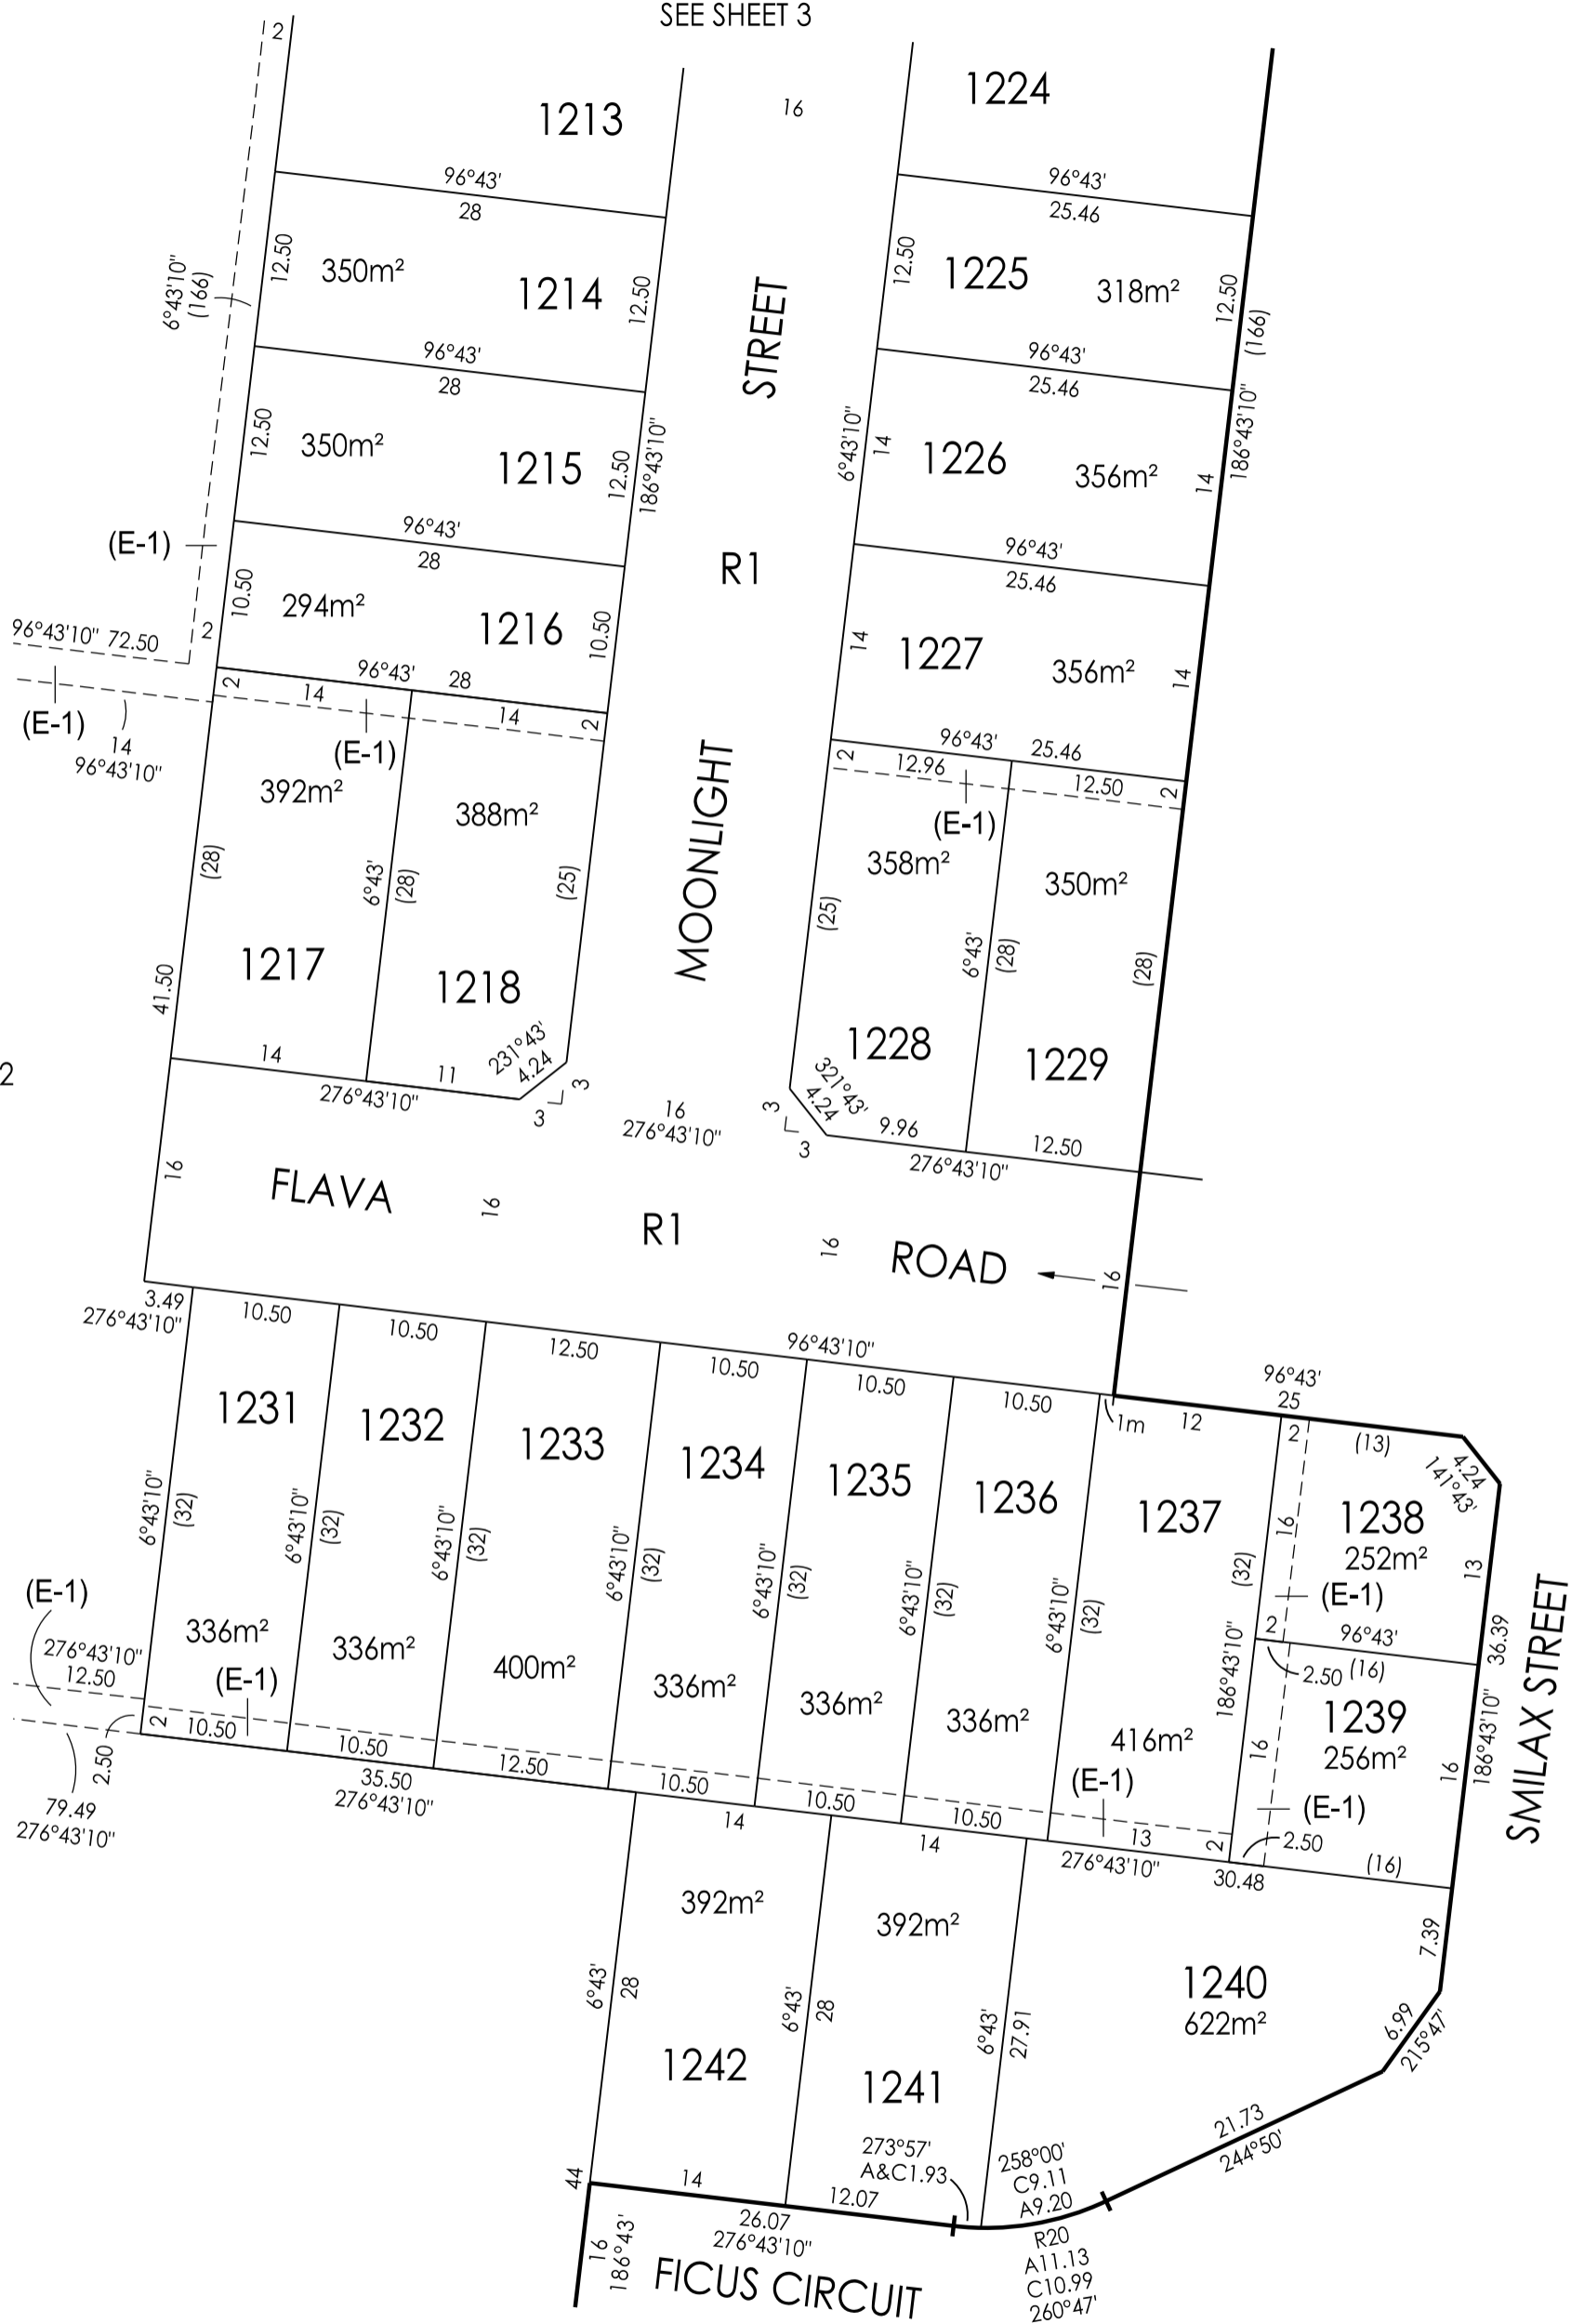

Breese Pitt Dixon Pty Ltd
1/19 Cato Street
Hawthorn East Vic 3123
Ph: 8823 2300 Fax: 8823 2310
www.bpd.com.au info@bpd.com.au

SCALE

1:500



ORIGINAL SHEET SIZE A3

SHEET 4

REF: 10105/12

VERSION: 10

LICENSED SURVEYOR: SIMON COX

SUBDIVISION ACT 1988
CREATION OF RESTRICTION

The registered proprietors of the burdened land covenant with the registered proprietors of the benefited land as set out in the restriction with the intent that the burden of the restriction runs with and binds the burdened land and the benefit of the restriction is annexed to and runs with the benefited land.


Burdened Land: Lots 1201 to 1229 (both inclusive) and 1231 to 1242 (both inclusive).

Benefited Land: Lots 1201 to 1229 (both inclusive) and 1231 to 1242 (both inclusive).

Description of Restriction:

1. The registered proprietor or proprietors for the time being of any lot forming part of the Land to be burdened must not, without the permission of the Responsible Authority build or permit to be built or remain on the lot or any part of it:
 - (a) In the case of lots 1201 to 1208 (both inclusive), 1211 to 1215 (both inclusive), 1217 to 1229 (both inclusive), 1233, 1234, 1237, 1240, 1241 and 1242 any structure unless the said structure maintains a setback of at least 1m (one metre) from at least one of the side boundaries of the Lot. For this restriction the side boundary is considered the boundary that connects the frontage boundary with the rear boundary and may contain one or more bends.
 - (b) Any building on a lot unless the plans for such a building are first approved by the relevant 'Design Review Panel' as being in accordance with the 'Newbridge Design Guidelines', A copy of the Newbridge Design Guidelines can be found at <https://resimaxgroup.com.au/newbridgesouth/>

Restriction 1. (b) will cease to affect any of the burdened lots eight (8) years after registration of this plan.

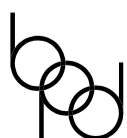

Breese Pitt Dixon Pty Ltd
1/19 Cato Street
Hawthorn East Vic 3123
Ph: 8823 2300 Fax: 8823 2310
www.bpd.com.au info@bpd.com.au

SCALE

ORIGINAL
SHEET SIZE A3

SHEET 5

REF: 10105/12

VERSION: 10

LICENSED SURVEYOR: SIMON COX